



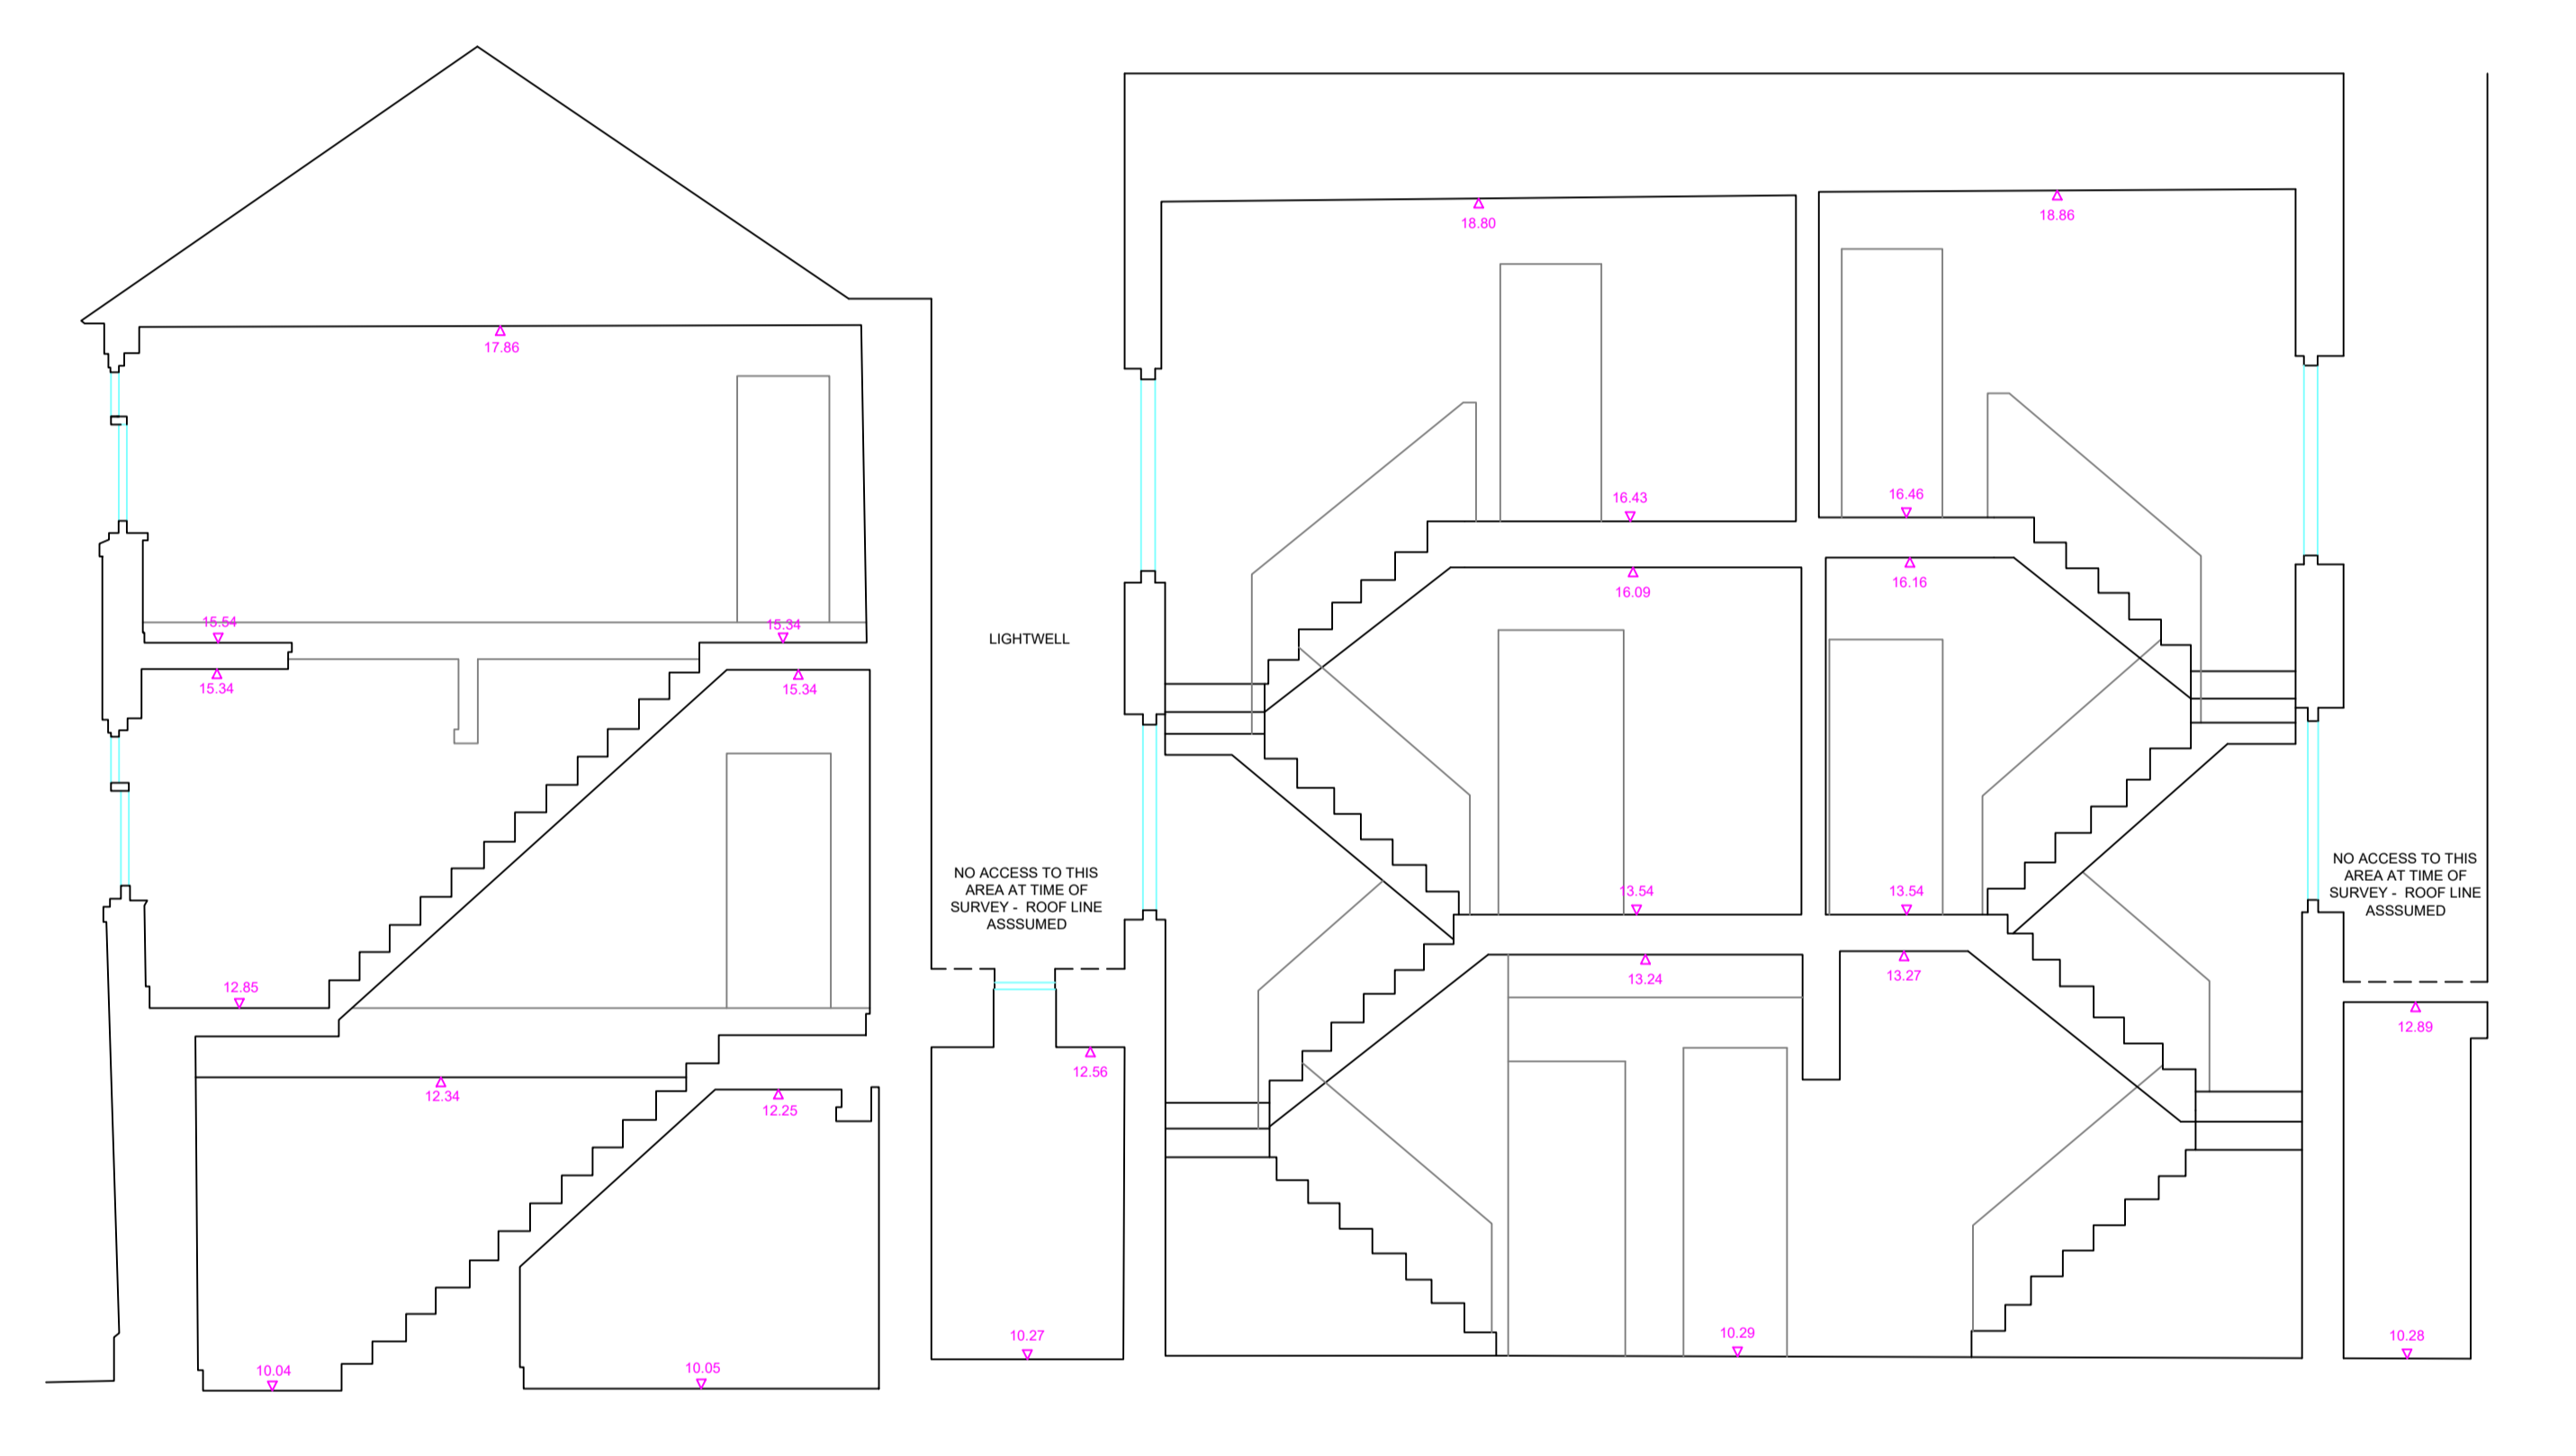


DATUM BDN+A.O.D. SECTION A

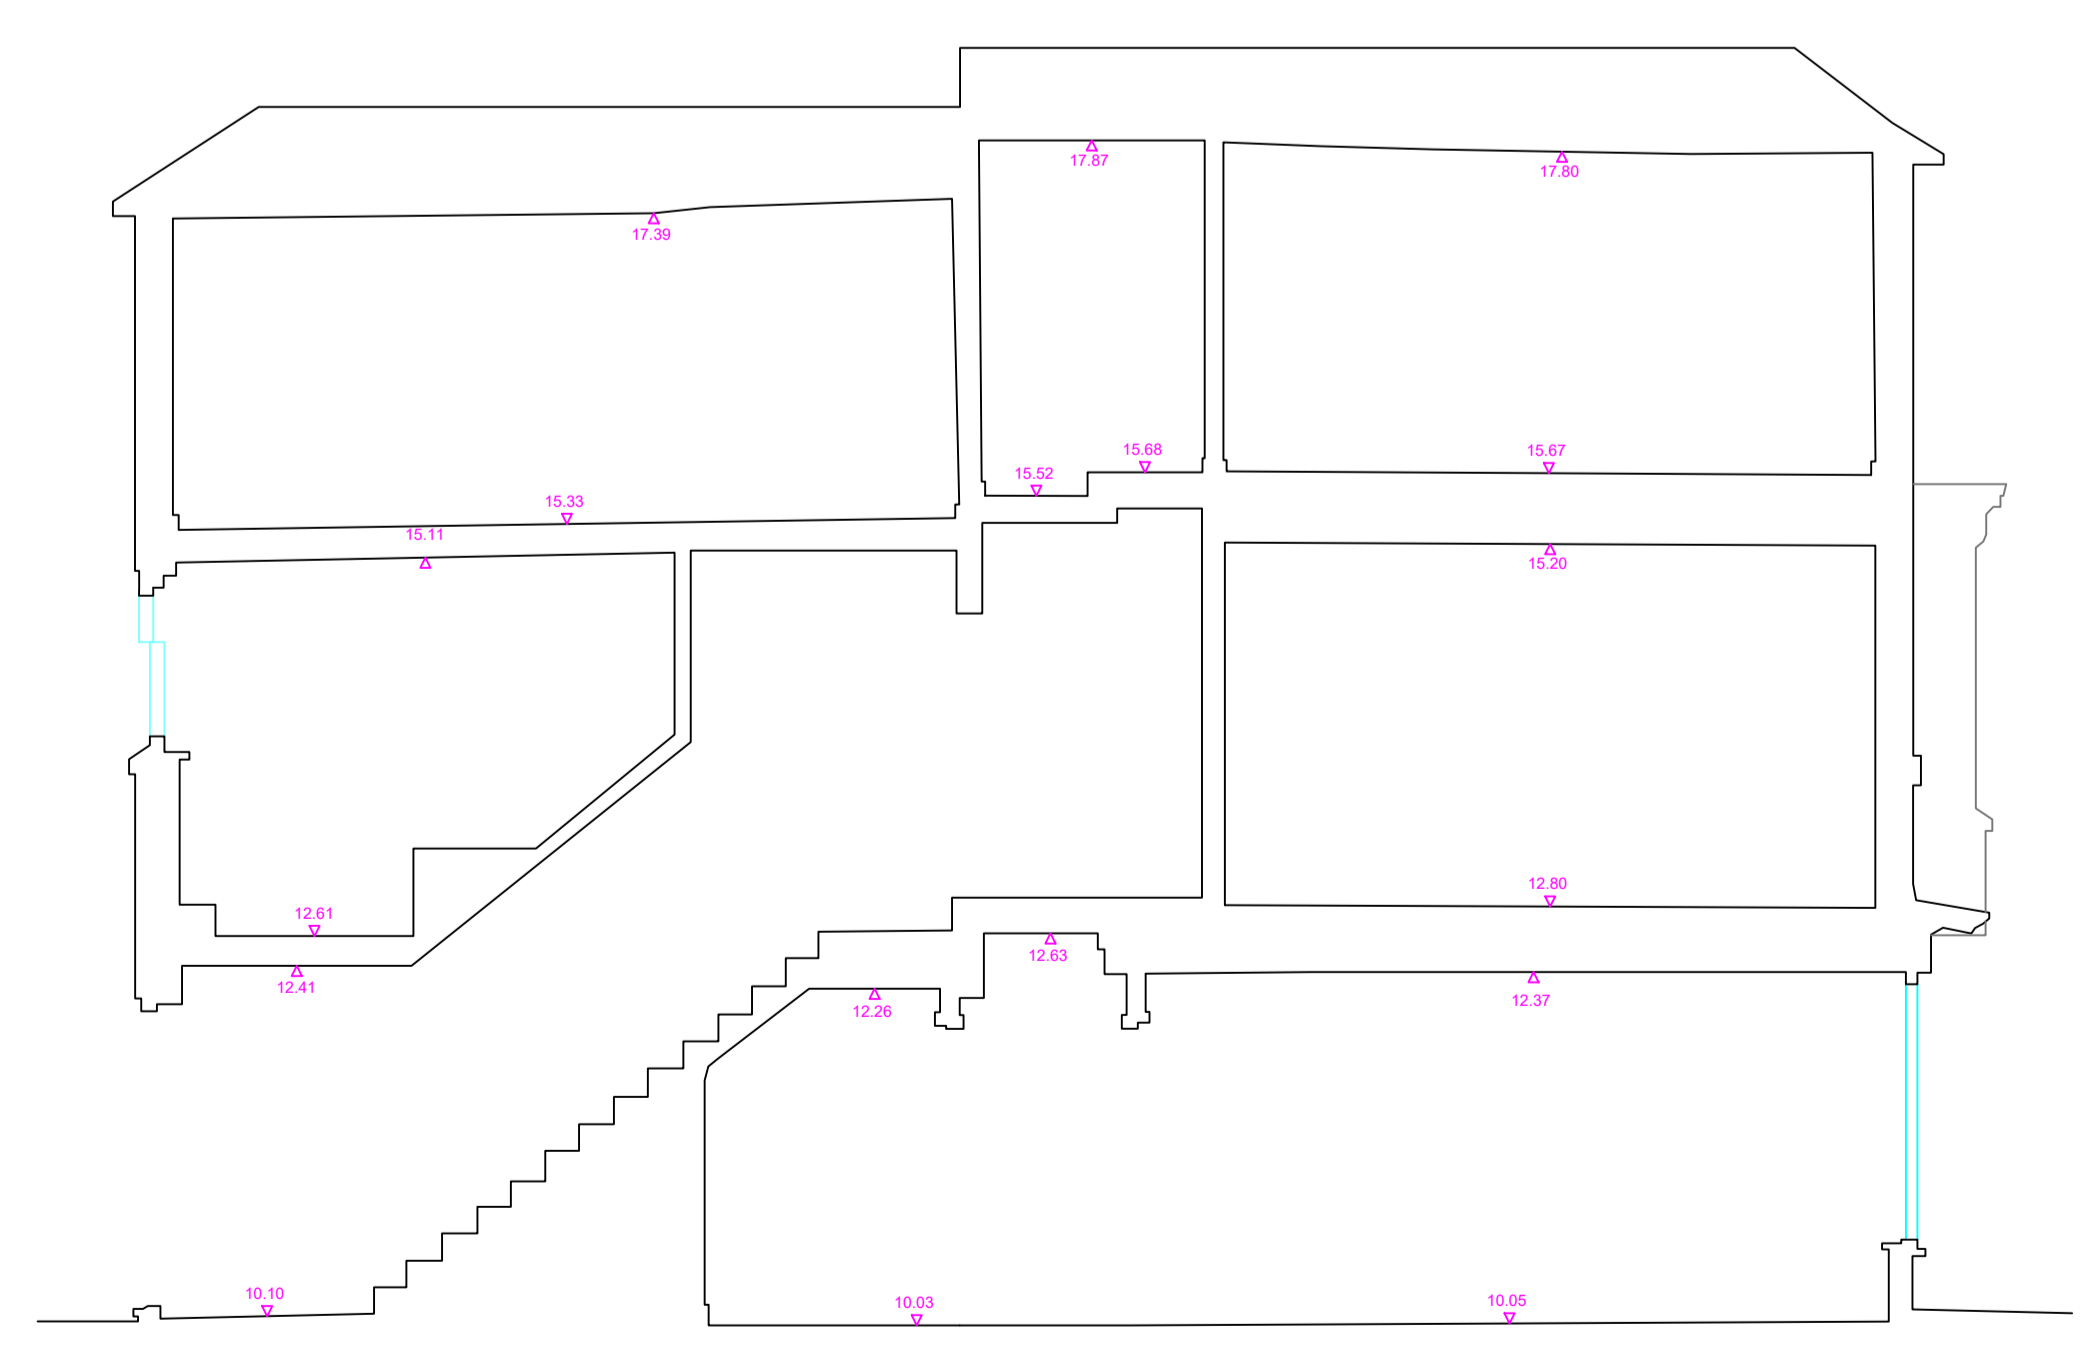

DATUM BDN+A.O.D. SECTION B



DATUM BDN+A.O.D. SECTION C

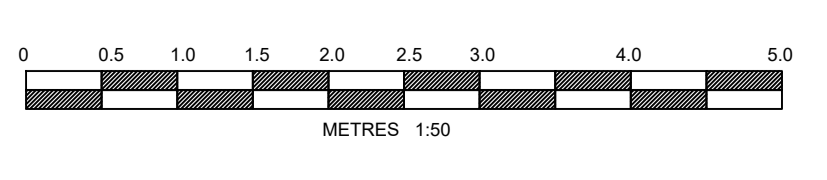

LSTC Transmission Consultancy Limited makes no warranties, express or implied, that compliance with this drawing or any other document issued by LSTC will in itself be sufficient to ensure safe systems of work or operation. Users are reminded of their own duties under health and safety legislation.

CLIENT: HIGHGATE DENTAL PRACTICE

PROJECT: 18 WEDNESDAY MARKET & HIGHGATE DENTAL PRACTICE BEVERLEY

TITLE: SECTIONS A - C

SCALE	1:50	DRAWN	DBe
DATE SURVEYED	04/07/2023	CHECKED	DBe
DATE ISSUED	28/07/2023	APPROVED	KS

