



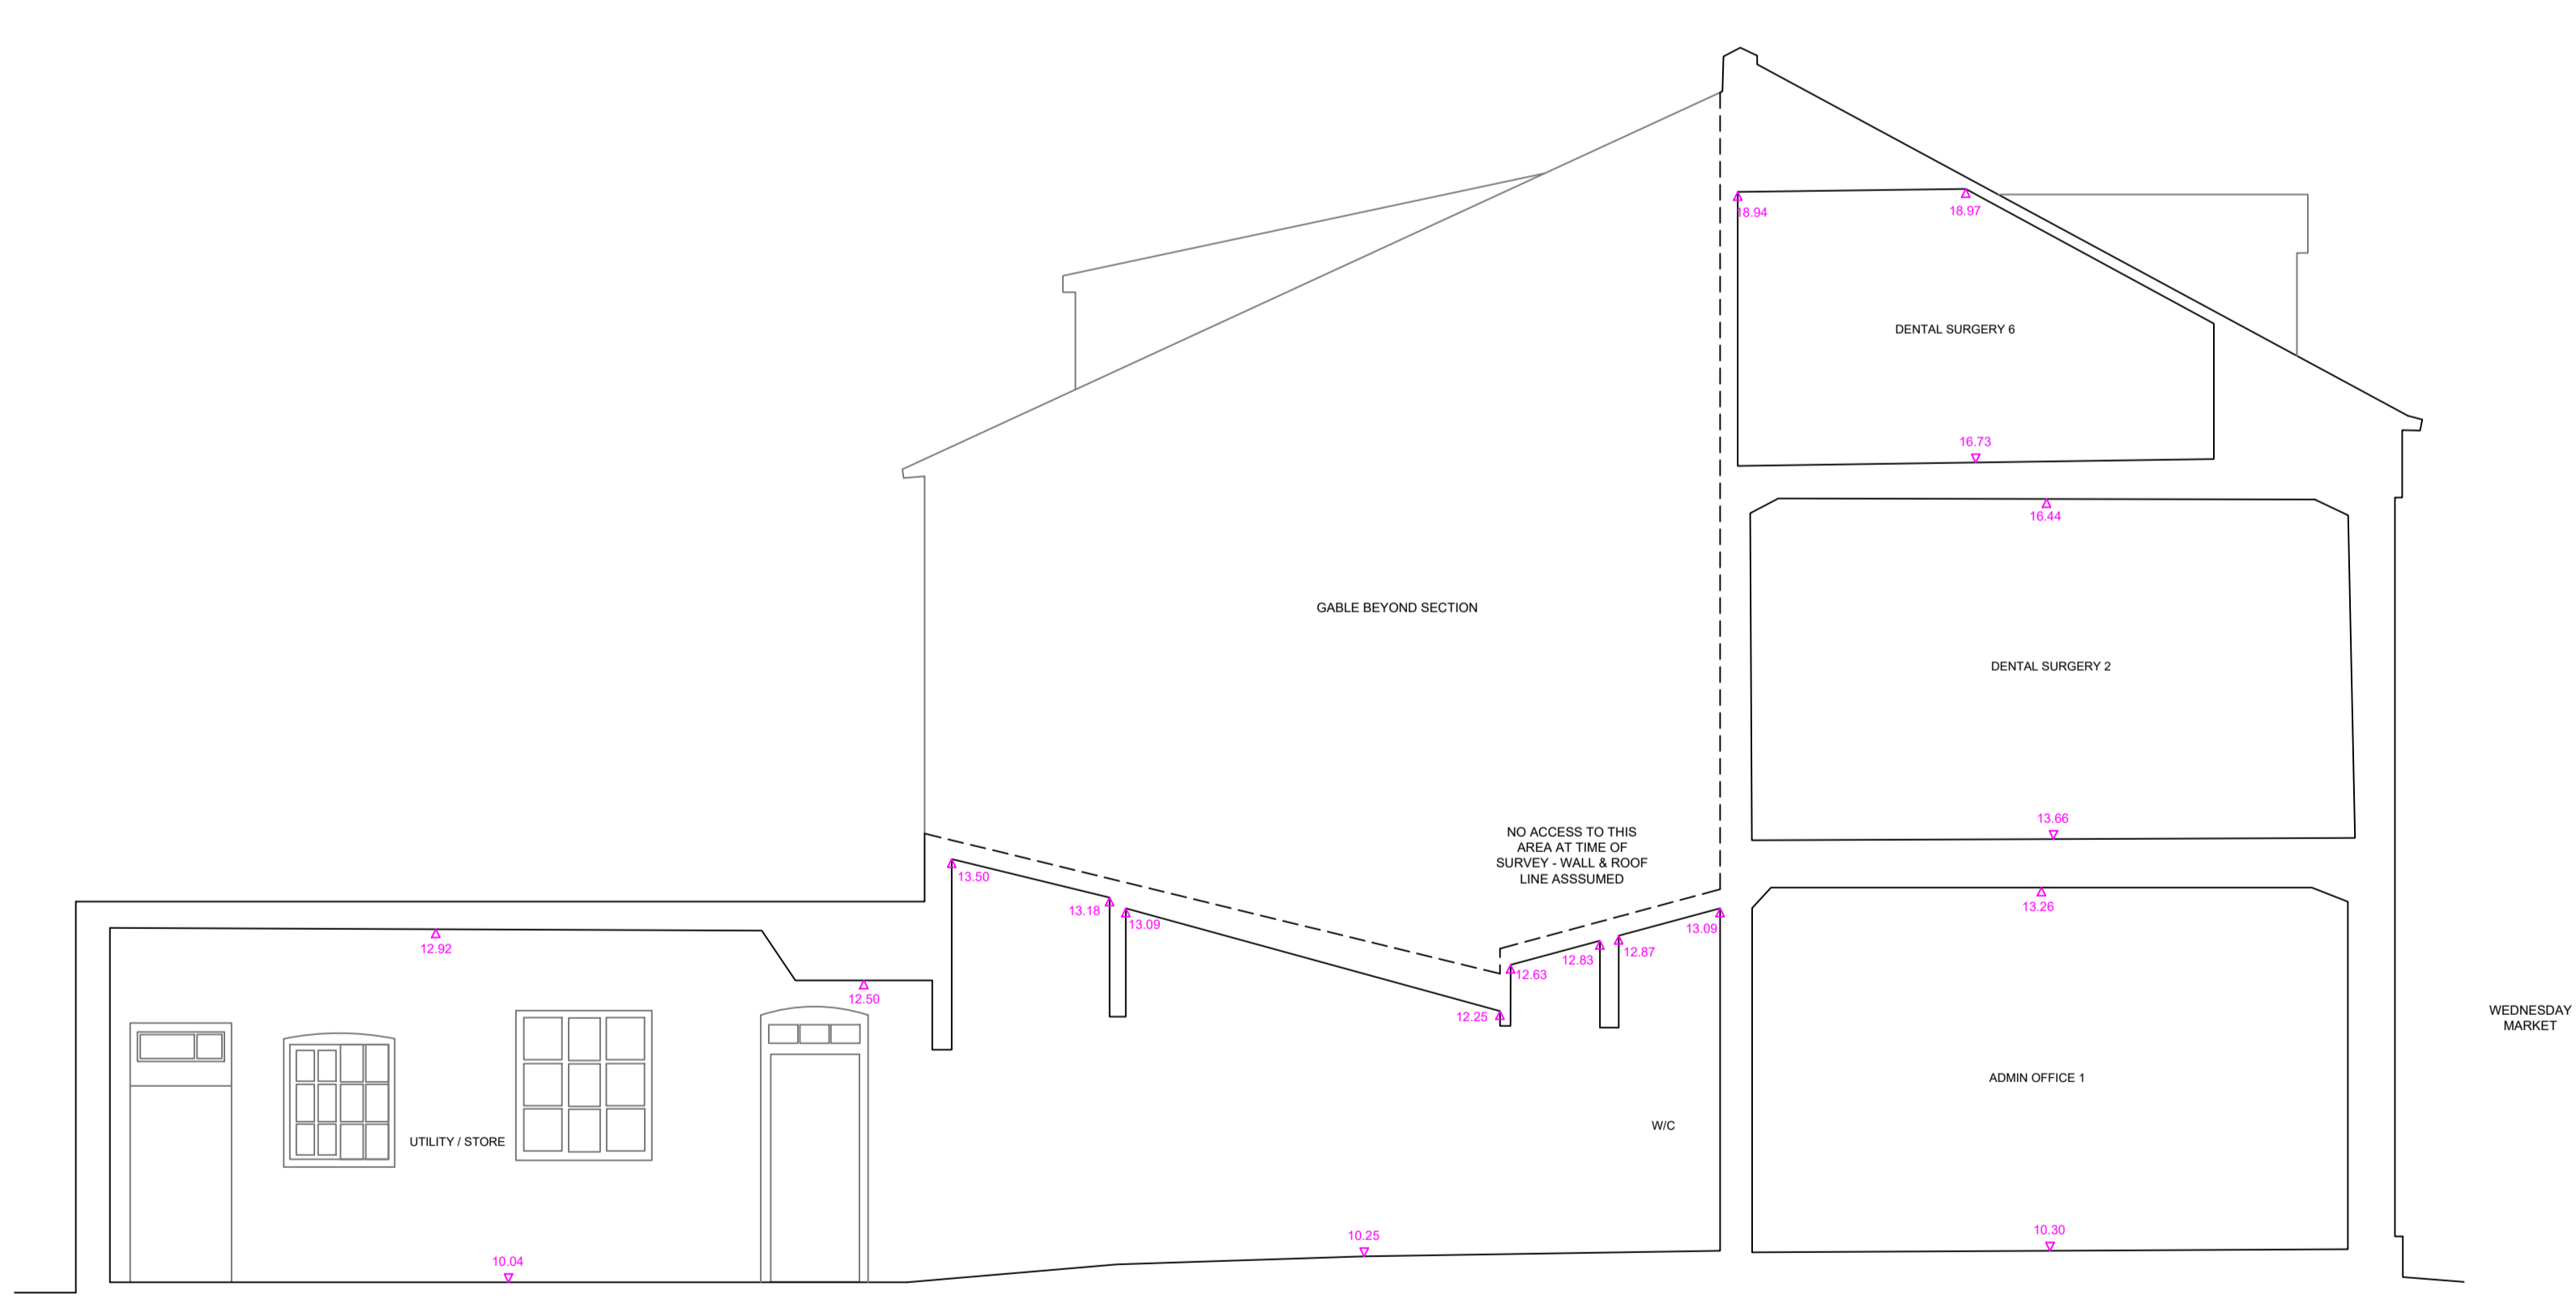

SECTION D



SECTION E

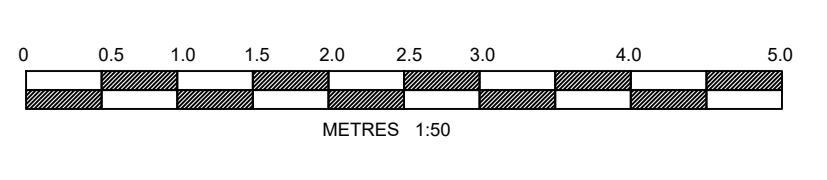

L3 Transmission Consultancy Limited makes no warranties, express or implied, that compliance with this drawing, or any other document issued by L3TC, shall in itself be sufficient to ensure safe systems of work or operation. Users are reminded of their own duties under health and safety legislation.

CLIENT
HIGHGATE DENTAL PRACTICE

PROJECT
18 WEDNESDAY MARKET & HIGHGATE DENTAL PRACTICE BEVERLEY

TITLE
SECTIONS D & E

SCALE	1:50 <small>(AS PER DRAWING 03/2023)</small>	DRAWN	DBe
DATE SURVEYED	04/07/2023	CHECKED	DBe
DATE ISSUED	28/07/2023	APPROVED	KS

ORIGINAL SIZE: A0
DRAWING NUMBER: 06_230614_01 7 of 7
REV: A

