

NOTES
 LEVELS ARE RELATED TO O.D. (NEWLYN).
 ALL HATCH PATTERNS ARE REPRESENTATIVE OF SURFACE MATERIALS AND ARE FOR ILLUSTRATION ONLY. ACTUAL CONSTRUCTION MAY DIFFER.

LEGEND


	ELEVATION LEVEL
	ELEVATION
	FOREGROUND INFORMATION
	PIPING




ELEVATION 4




ELEVATION 5

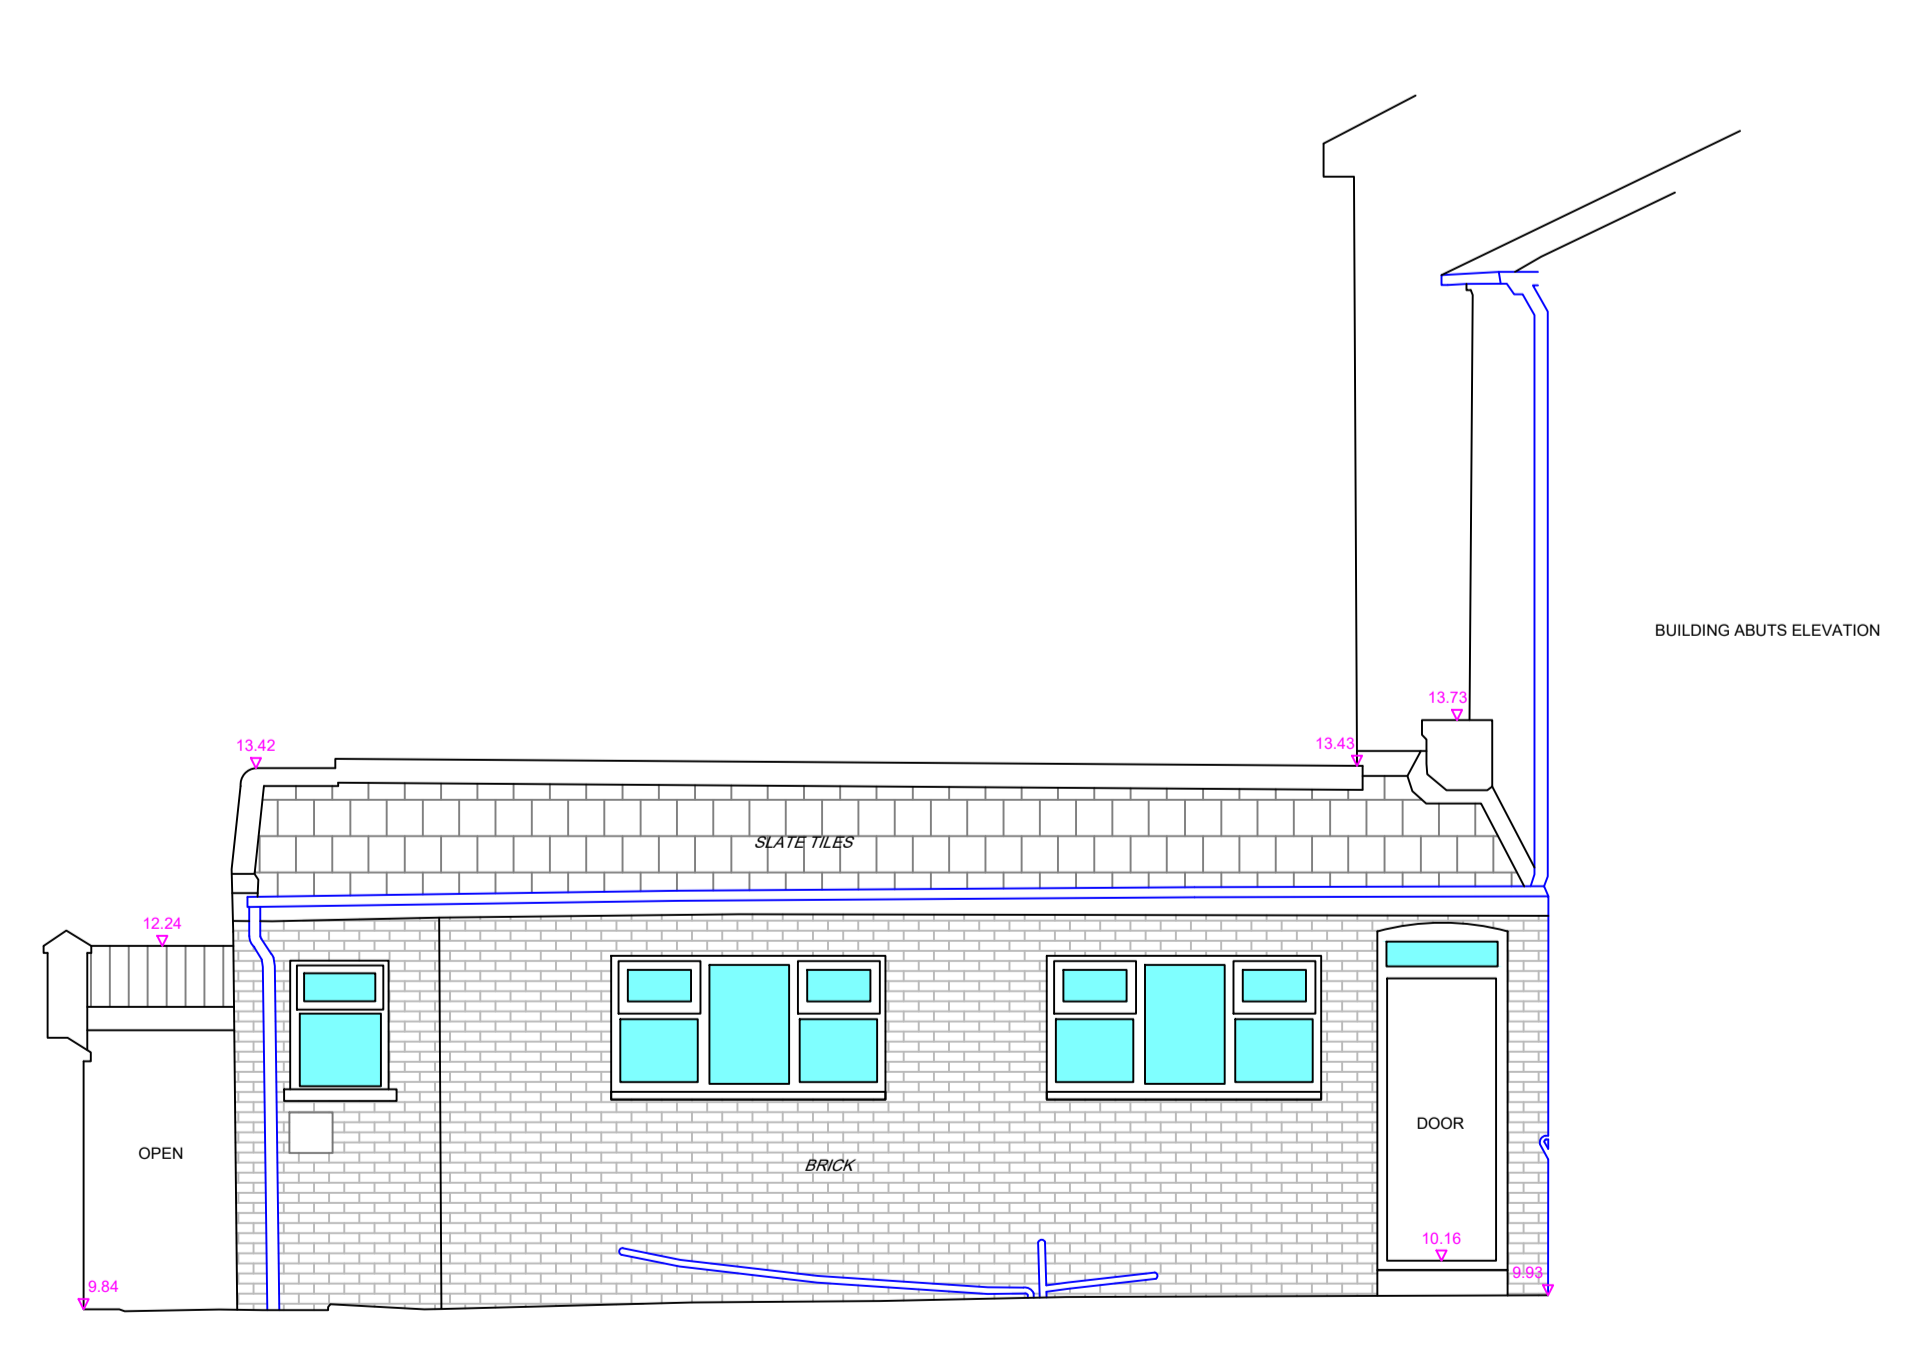

ELEVATION 6

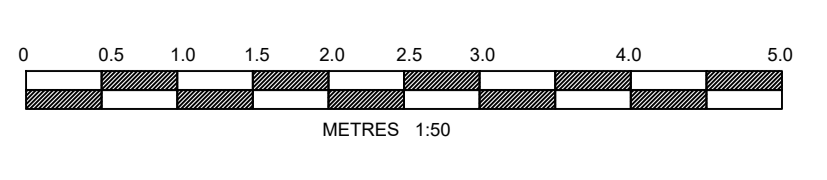

L.S. Transmission Consultancy Limited makes no warranties, express or implied, that compliance with this drawing, or any other document issued by LSTC, shall in itself be sufficient to ensure safe operation of work or operations. Users are reminded of their own duties under health and safety legislation.

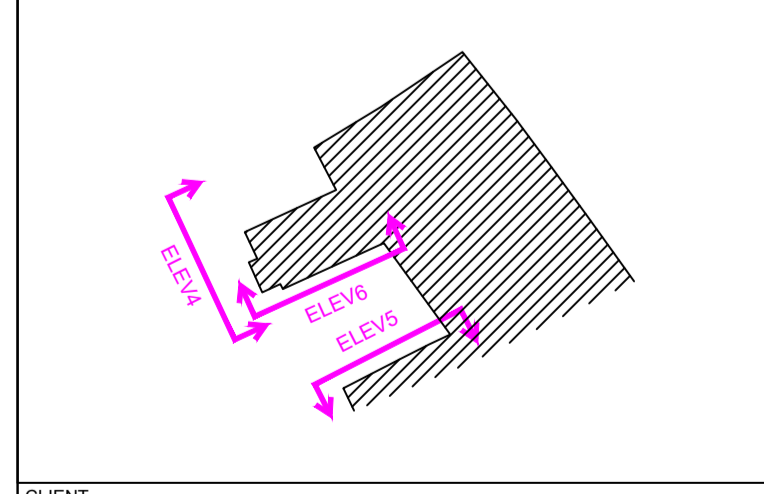

CLIENT: HIGHGATE DENTAL PRACTICE

PROJECT: 18 WEDNESDAY MARKET & HIGHGATE DENTAL PRACTICE BEVERLEY

TITLE: ELEVATIONS 4 - 6

SCALE	1:50	DRAWN	DBe
DATE SURVEYED	04/07/2023	CHECKED	DBe
DATE ISSUED	28/07/2023	APPROVED	KS



ORIGINAL SIZE	DRAWING NUMBER	REV
A0	06_230614_01 5 of 7	A