


Copyright Reserved 2013  
 CLEMENT WINDOWS LTD  
 This product is protected by the provisions of the Copyright, Design & Patents Act 1988  
 This drawing is the property of Clement Windows Ltd  
 It is forbidden to copy, re-produce or use these details in any way (including  
 transfer to another party) without the express authority/permission of Clement  
 Windows Ltd in writing.

- NOTES
- DO NOT SCALE
  - PLEASE NOTE THAT ALL PRODUCTS ARE SUBJECT TO MANUFACTURING TOLERANCE OF +9mm / -2mm

TYPICAL  
 INSTALLATION  
 ONLY

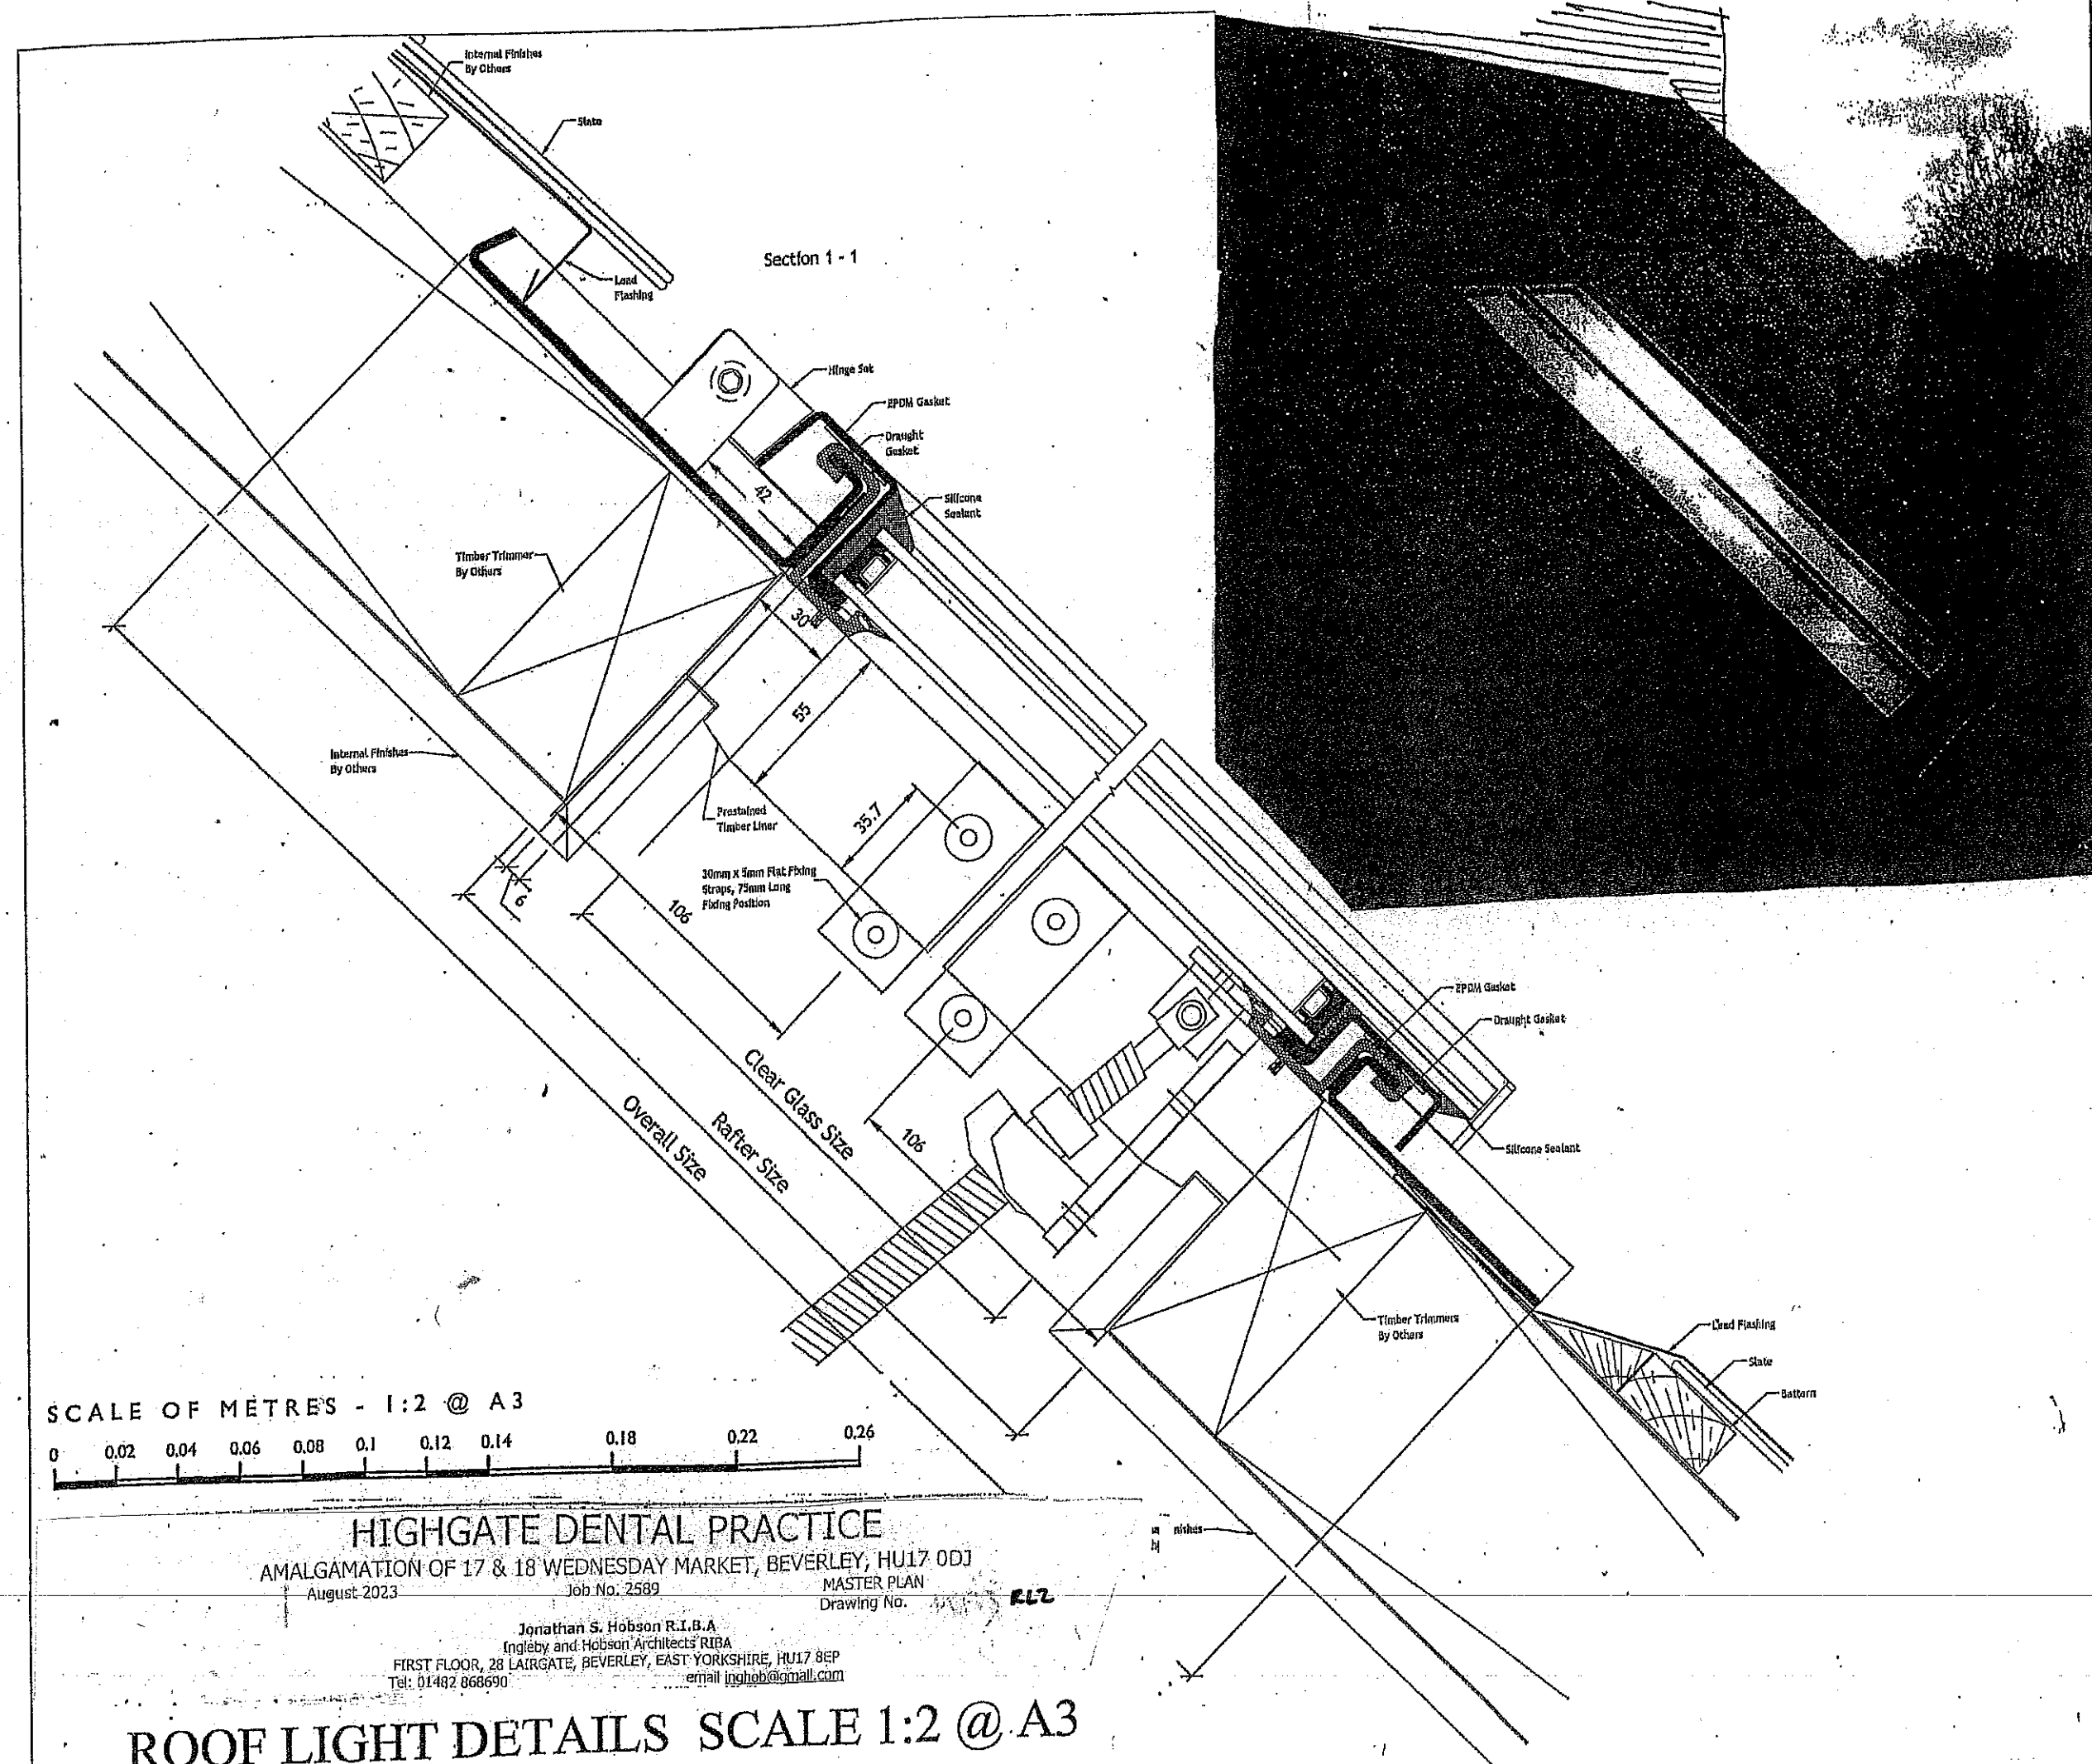

DATE	REV	INT	COMMENTS
08/09/14	G	KR	General Update Type References Amended, Glass Specification Updated
01/05/11	F	ED	General Revisions And Corrections
06/10/09	E	-	General Revisions And Corrections
01/10/09	D	-	General Revisions And Corrections
03/08/06	C	-	General Revisions And Corrections
28/06/06	B	-	General Revisions And Corrections
25/04/06	A	-	General Revisions To Details

REVISIONS


For Information

Drawing Title  
 CLEMENT CONSERVATION ROOFLIGHT  
 SLATE APPLICATION  
 VERTICAL SECTION  
 SHEET 2 OF 2

Project/Site  
 Contractor/Client  
 ROOFLIGHT DEPARTMENT  
 Architect

Scale @ A3 1:1 & 1:10  
 Date: 04/06  
 Drawn By: KR  
 Checked by:

**CLEMENT**  
 Clement House  
 Haslemere  
 Surrey, GU27 1HR  
 Tel: 01428 643393  
 Fax: 01428 644436  
 E-mail: info@clementwg.co.uk

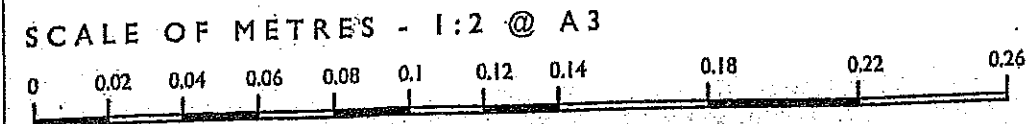

**HIGHGATE DENTAL PRACTICE**  
 AMALGAMATION OF 17 & 18 WEDNESDAY MARKET, BEVERLEY, HU17 0DJ  
 August 2023 Job No. 2589 MASTER PLAN Drawing No.

Jonathan S. Hobson R.I.B.A.  
 Ingleby and Hobson Architects RIBA  
 FIRST FLOOR, 28 LAIRGATE, BEVERLEY, EAST YORKSHIRE, HU17 8EP  
 Tel: 01482 868690 email: jnhobson@gmail.com

ROOF LIGHT DETAILS SCALE 1:2 @ A3

Planning 15/04/23 3rd Nov '22

RL2