
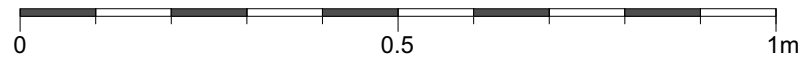
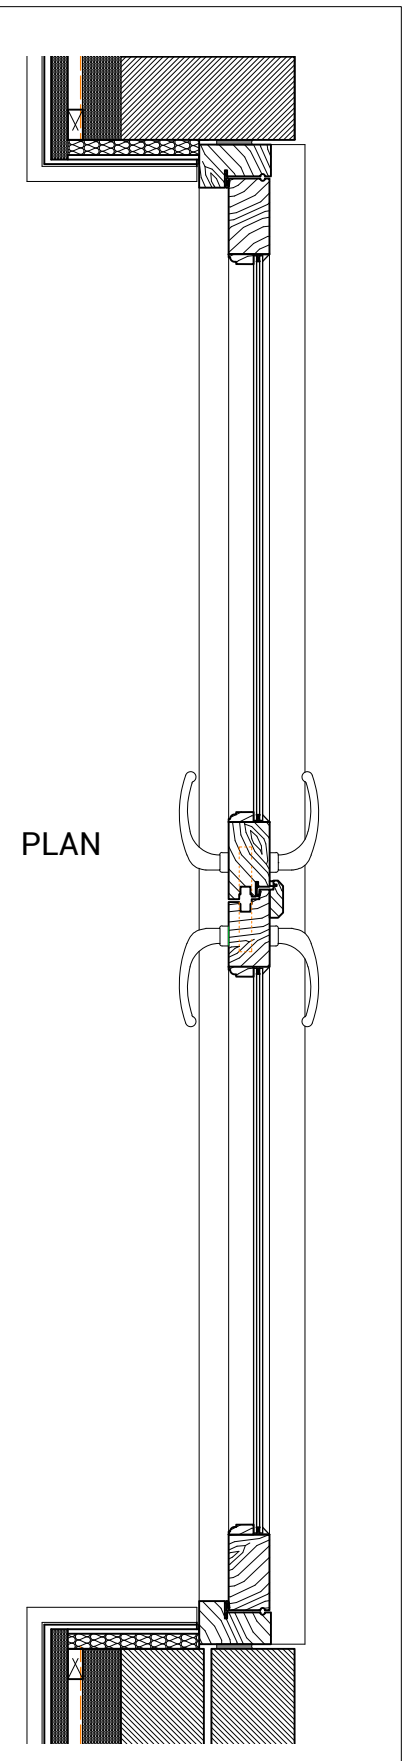


ELEVATION

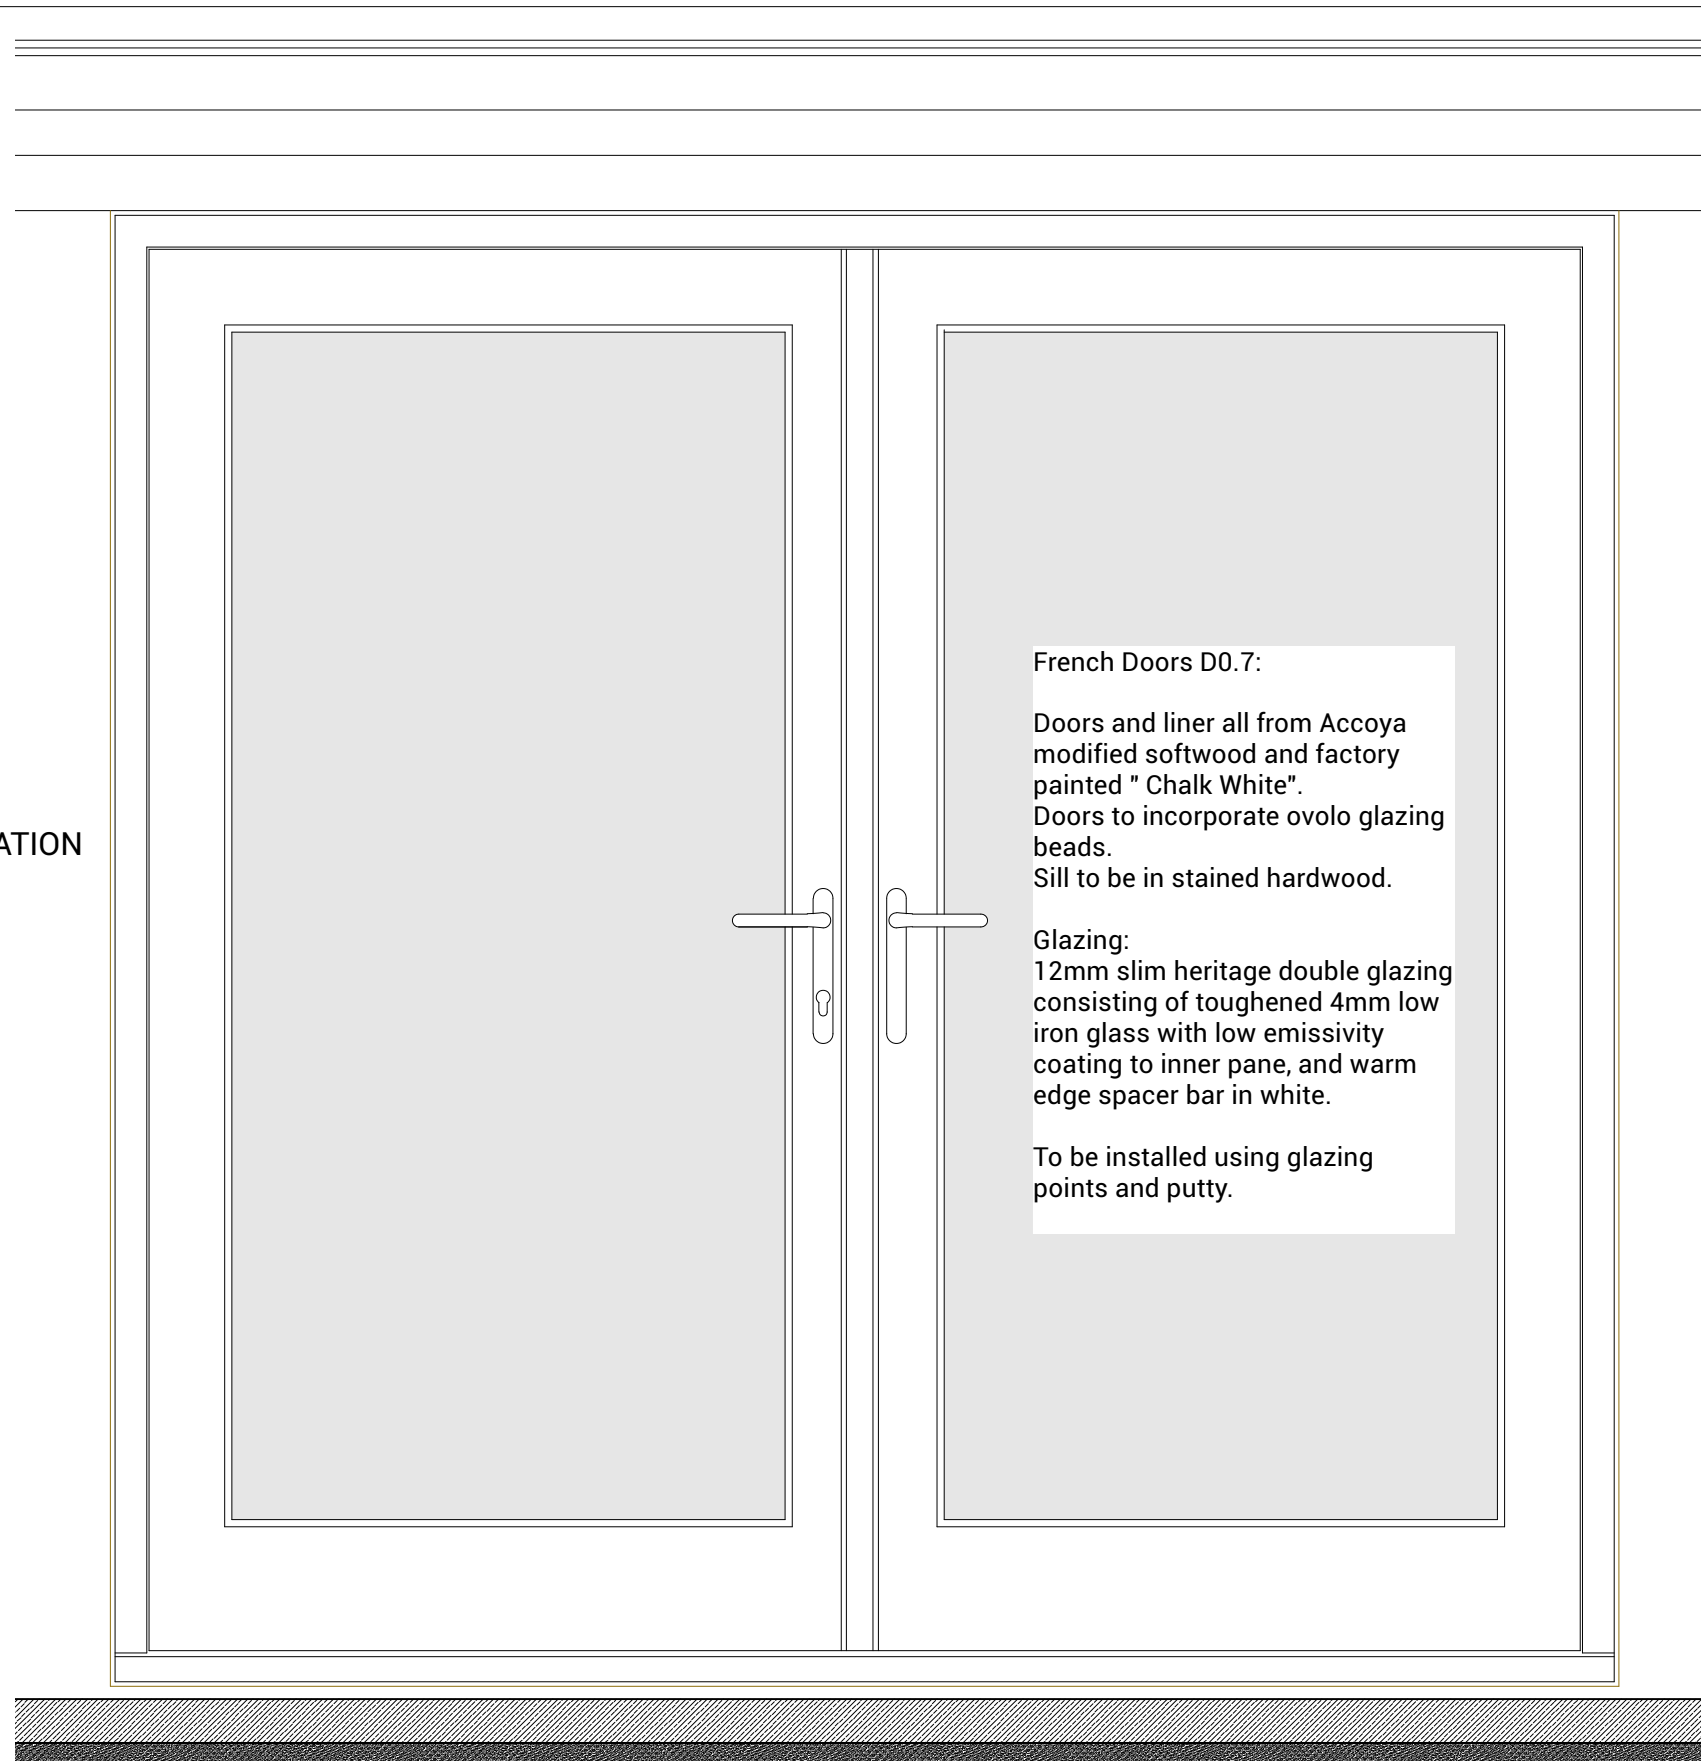

TO BE READ IN CONJUNCTION WITH:  
 - DRAWING "2212\_ASH COTTAGES WINDOW & DOOR REFERENCES"  
 - DRAWING "2212\_1210 rev D ELEVATIONS PROPOSED"

Project Address  
 1-3 Ash Cottages  
 Albury Road  
 Little Hadham SG11 2DQ

Drawing Title  
 3/23/0424/LBC Condition 4  
 DETAIL: Catslide Extension  
 French Doors

Drawing No.:	2212_2502	Revision:	
Scale@A1:	5	Scale@A3:	10
Scale@A3:	10	Rev. Date:	
Drawn by:	RP	Date:	12/10/2023
Status:	DoC		

Pardon  
 Chambers  
 Architects