



PLAN

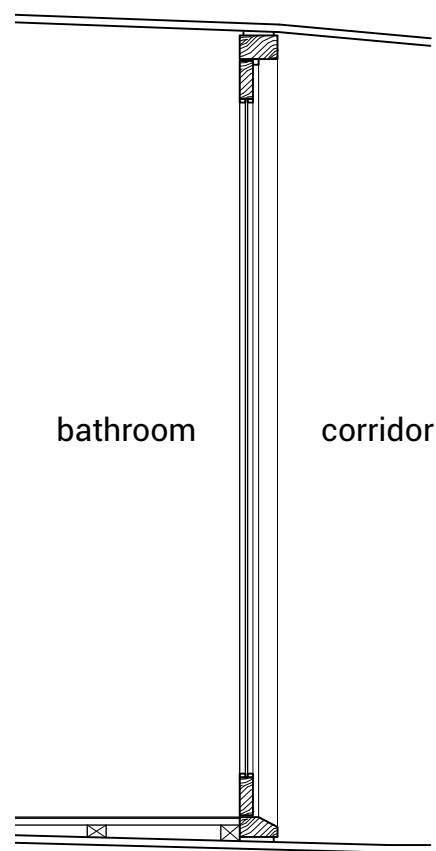

SECTION

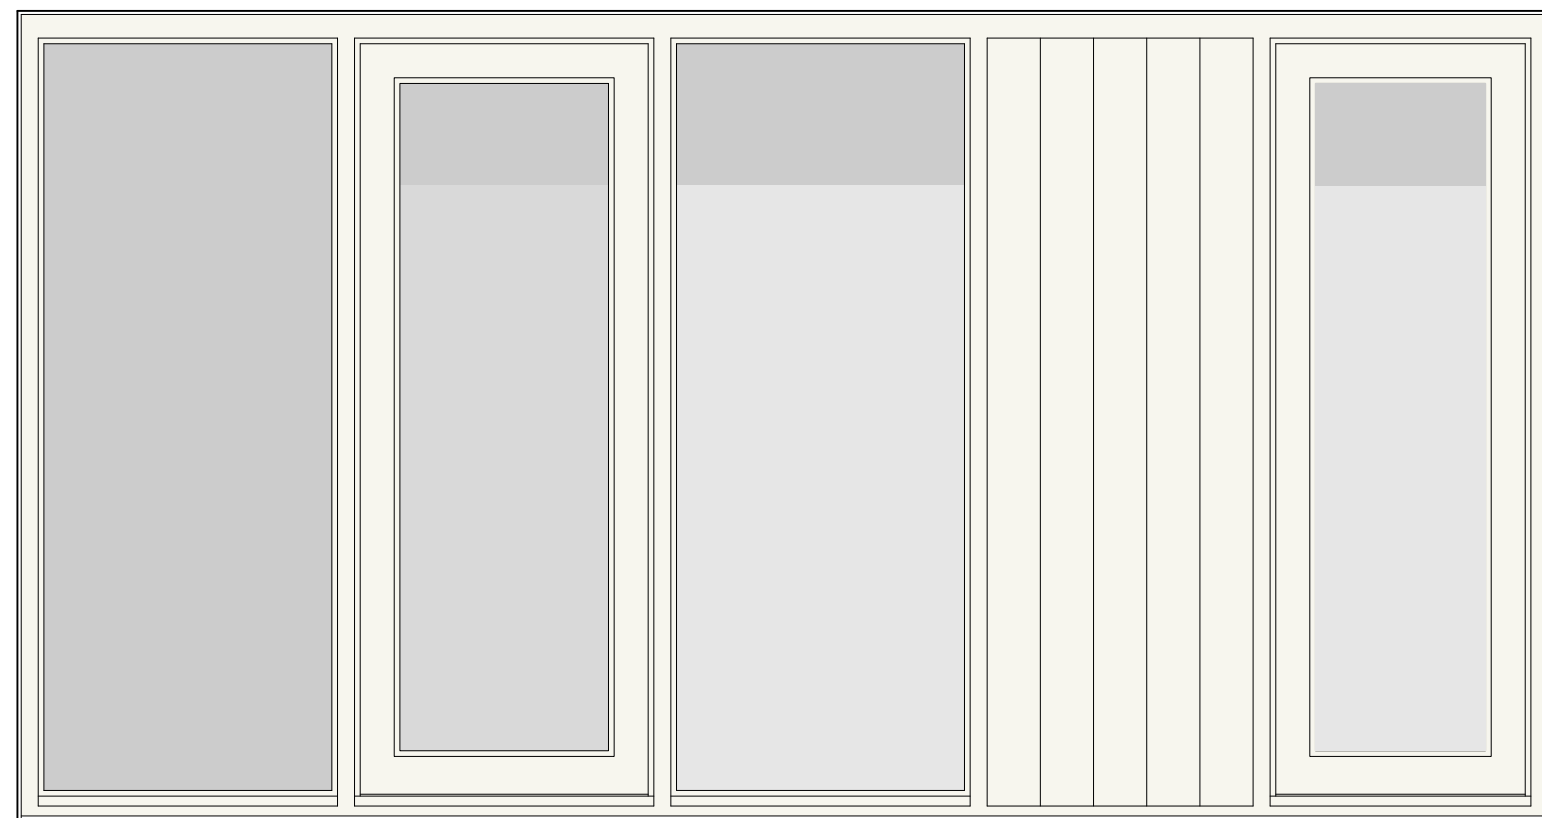


ELEVATION

glazed timber screen incorporating full height doors D1.2 & D1.3:

Material: stained oak

Glazing: 6mm toughened, opaque (opacity varies)

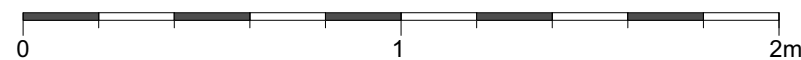

TO BE READ IN CONJUNCTION WITH:
 - DRAWING "2212_ASH COTTAGES WINDOW & DOOR REFERENCES"
 - DRAWING "2212_2110 DETAIL BATH/ SHOWER PLAN"

Project Address
 1-3 Ash Cottages
 Albury Road
 Little Hadham SG11 2DQ
 Drawing Title
 3/23/0424/LBC Condition 4
 DETAIL: Main House 1st Floor
 Internal Glazed Screen

Drawing No.:	2212_2505	Revision:	
Scale@A1:	10	Scale@A3:	20
Scale@A3:	20	Rev. Date:	
Drawn by:	RP	Date:	12/10/2023
Status:		DoC	

Pardon
 Chambers
 Architects