




0 25 50 75 100 M
 SITE LOCATION PLAN
 SCALE 1:1000 @ A1

© john pardey architects
 • Do not Scale. Used figured dimensions only.
 • All dimensions to be checked on site.
 • All drawings to be read in conjunction with engineer's drawings. Any discrepancies between consultants drawings to be reported to the Architect before any work commences.
 • The Contractor's attention is drawn to the Health & Safety matters identified in the Health & Safety plan and on drawings as being potentially hazardous.
 • These items should not be considered as a full and final list.
 • The Work Package Contractor's normal Health & Safety obligations still apply when undertaking constructional operations both on and off site.

- APPLICATION SITE BOUNDARY —
- LAND IN THE OWNERSHIP OF THE APPLICANTS —
- DOMESTIC RESIDENTIAL CURTILAGE (APP 20/P/01225) —
- LOCATION OF OUTBUILDING WITH CERTIFICATE OF LAWFULNESS (APP 23/P/01521) —

rev	date	initials	description
C	31.10.23	CGR	PLANNING SUBMISSION LOCATION OF OUTBUILDING WITH CERTIFICATE OF LAWFULNESS
B	26.06.23	CGR	PLANNING SUBMISSION APPLICATION PROCEEDING AHEAD
A	22.06.23	CGR	PLANNING SUBMISSION APPLICATION SITE BOUNDARY ALTERED
-	06.06.23	CGR	PLANNING SUBMISSION

drawing: SITE LOCATION & BLOCK PLAN
 project: EAST COURT, BEECH AVENUE
 drawing no: 1911/0998 status code/ revision: C
 status: PLANNING SUBMISSION
 scale @ A1: 1-1000 date: AUG 2021

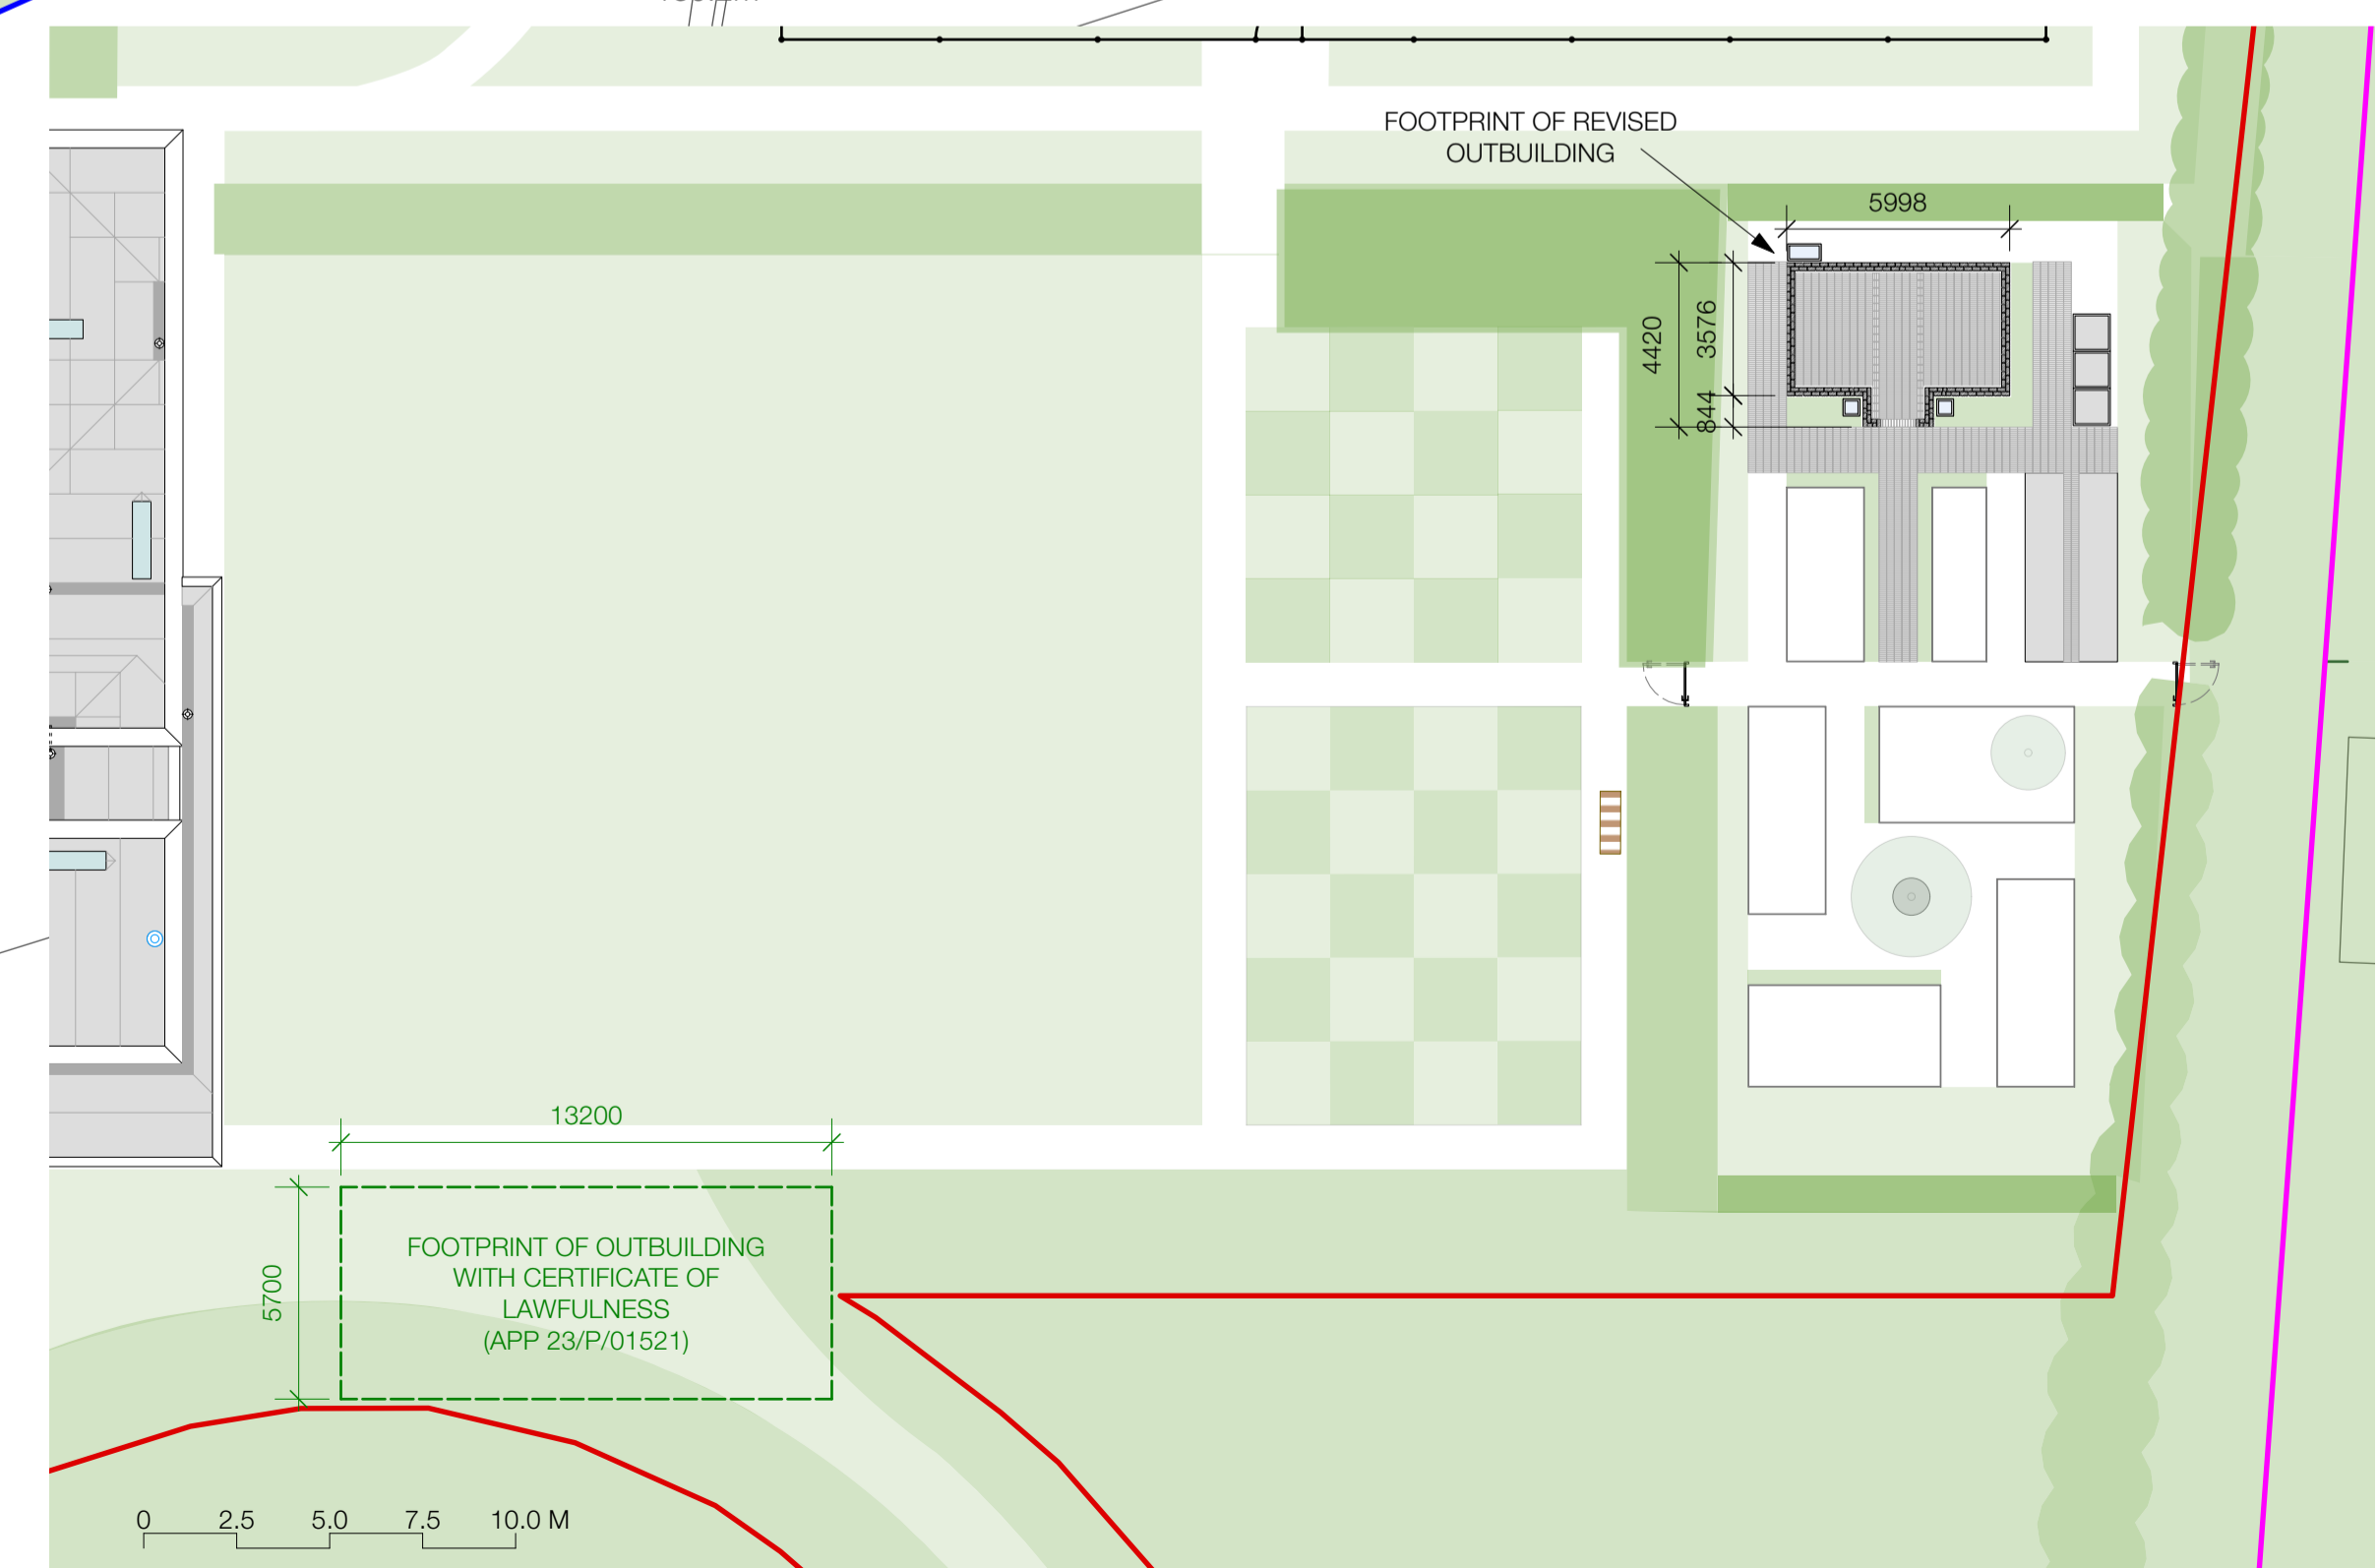

0 2.5 5.0 7.5 10.0 M
 SITE BLOCK PLAN
 SCALE 1:200 @ A1