


Location Map Scale: 1:1250

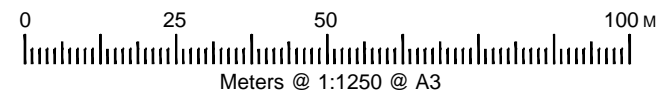

- Planning drawings

Copyright all rights reserved.
The contents of this drawing can
not be copied without written
permission of the
DRAWNHOUSE LTD



DrawnHouse LTD

Agent
E. mail: office@drawnhouse.co.uk
Mob: +447999329377

Key:
— - existing
— - proposed

Project name:
109 Ash Street, Ash,
Aldershot, GU12 6LJ

Title: LOCATION PLAN

Project number: 8798

Drawn: AN

Revision:

Scale: A3 - 1:1250

Drawing No: 00

Date: November 2023