


SITE LAYOUT PLAN

SCALE 1:500

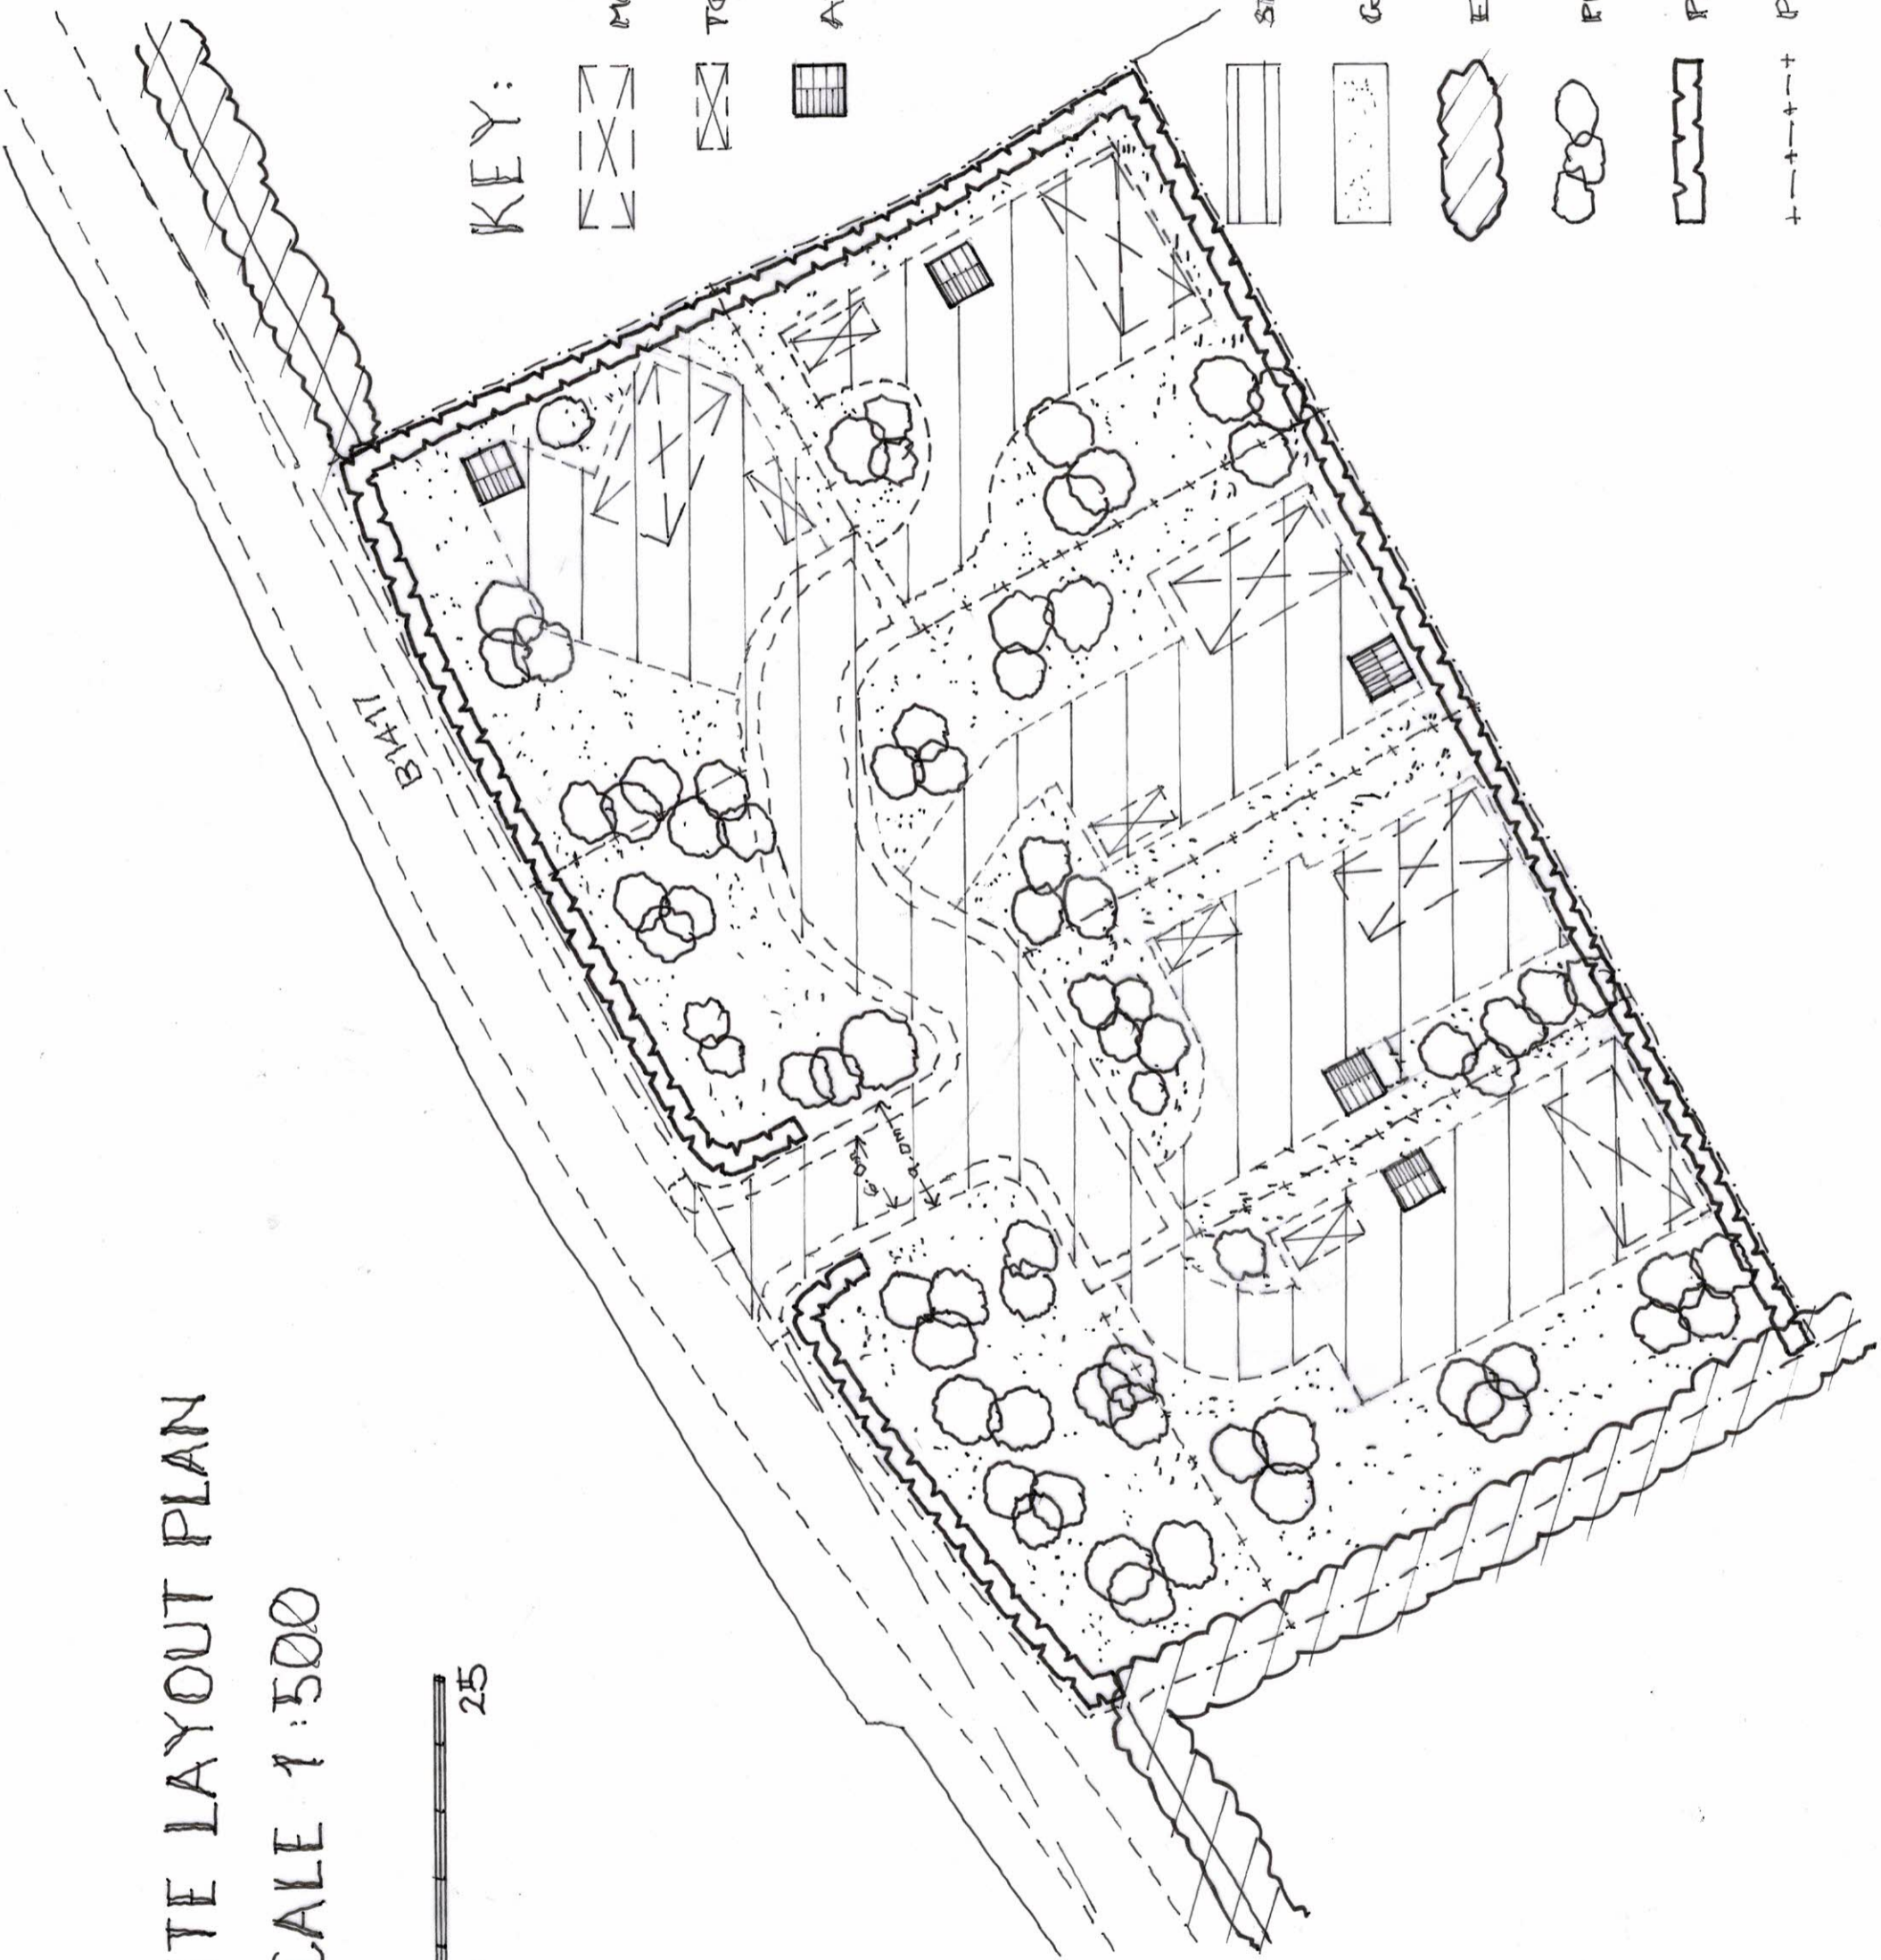

KEY:




MOBILE HOME




TOURER



AMENITY BUILDING

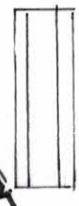

STONE HARDSTANDING

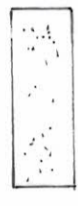

GRASS



EXISTING HEDGE/TREES



PROPOSED TREES



PROPOSED HEDGEROWS



POST & RAIL FENCING