
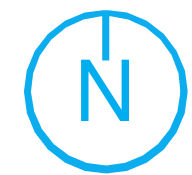


NO DIMENSIONS TO BE SCALED FROM THIS DRAWING

This document references the following file:-

Reference Name	Status	Revision
PC-XX-XX-M3-Designer-0001_6049		P01.1

Revisions	Date	Drawn /	Chk'd
P01	09/08/23	AO/SE	
P02	20/09/23	SE	
P03	21/09/23	SE	

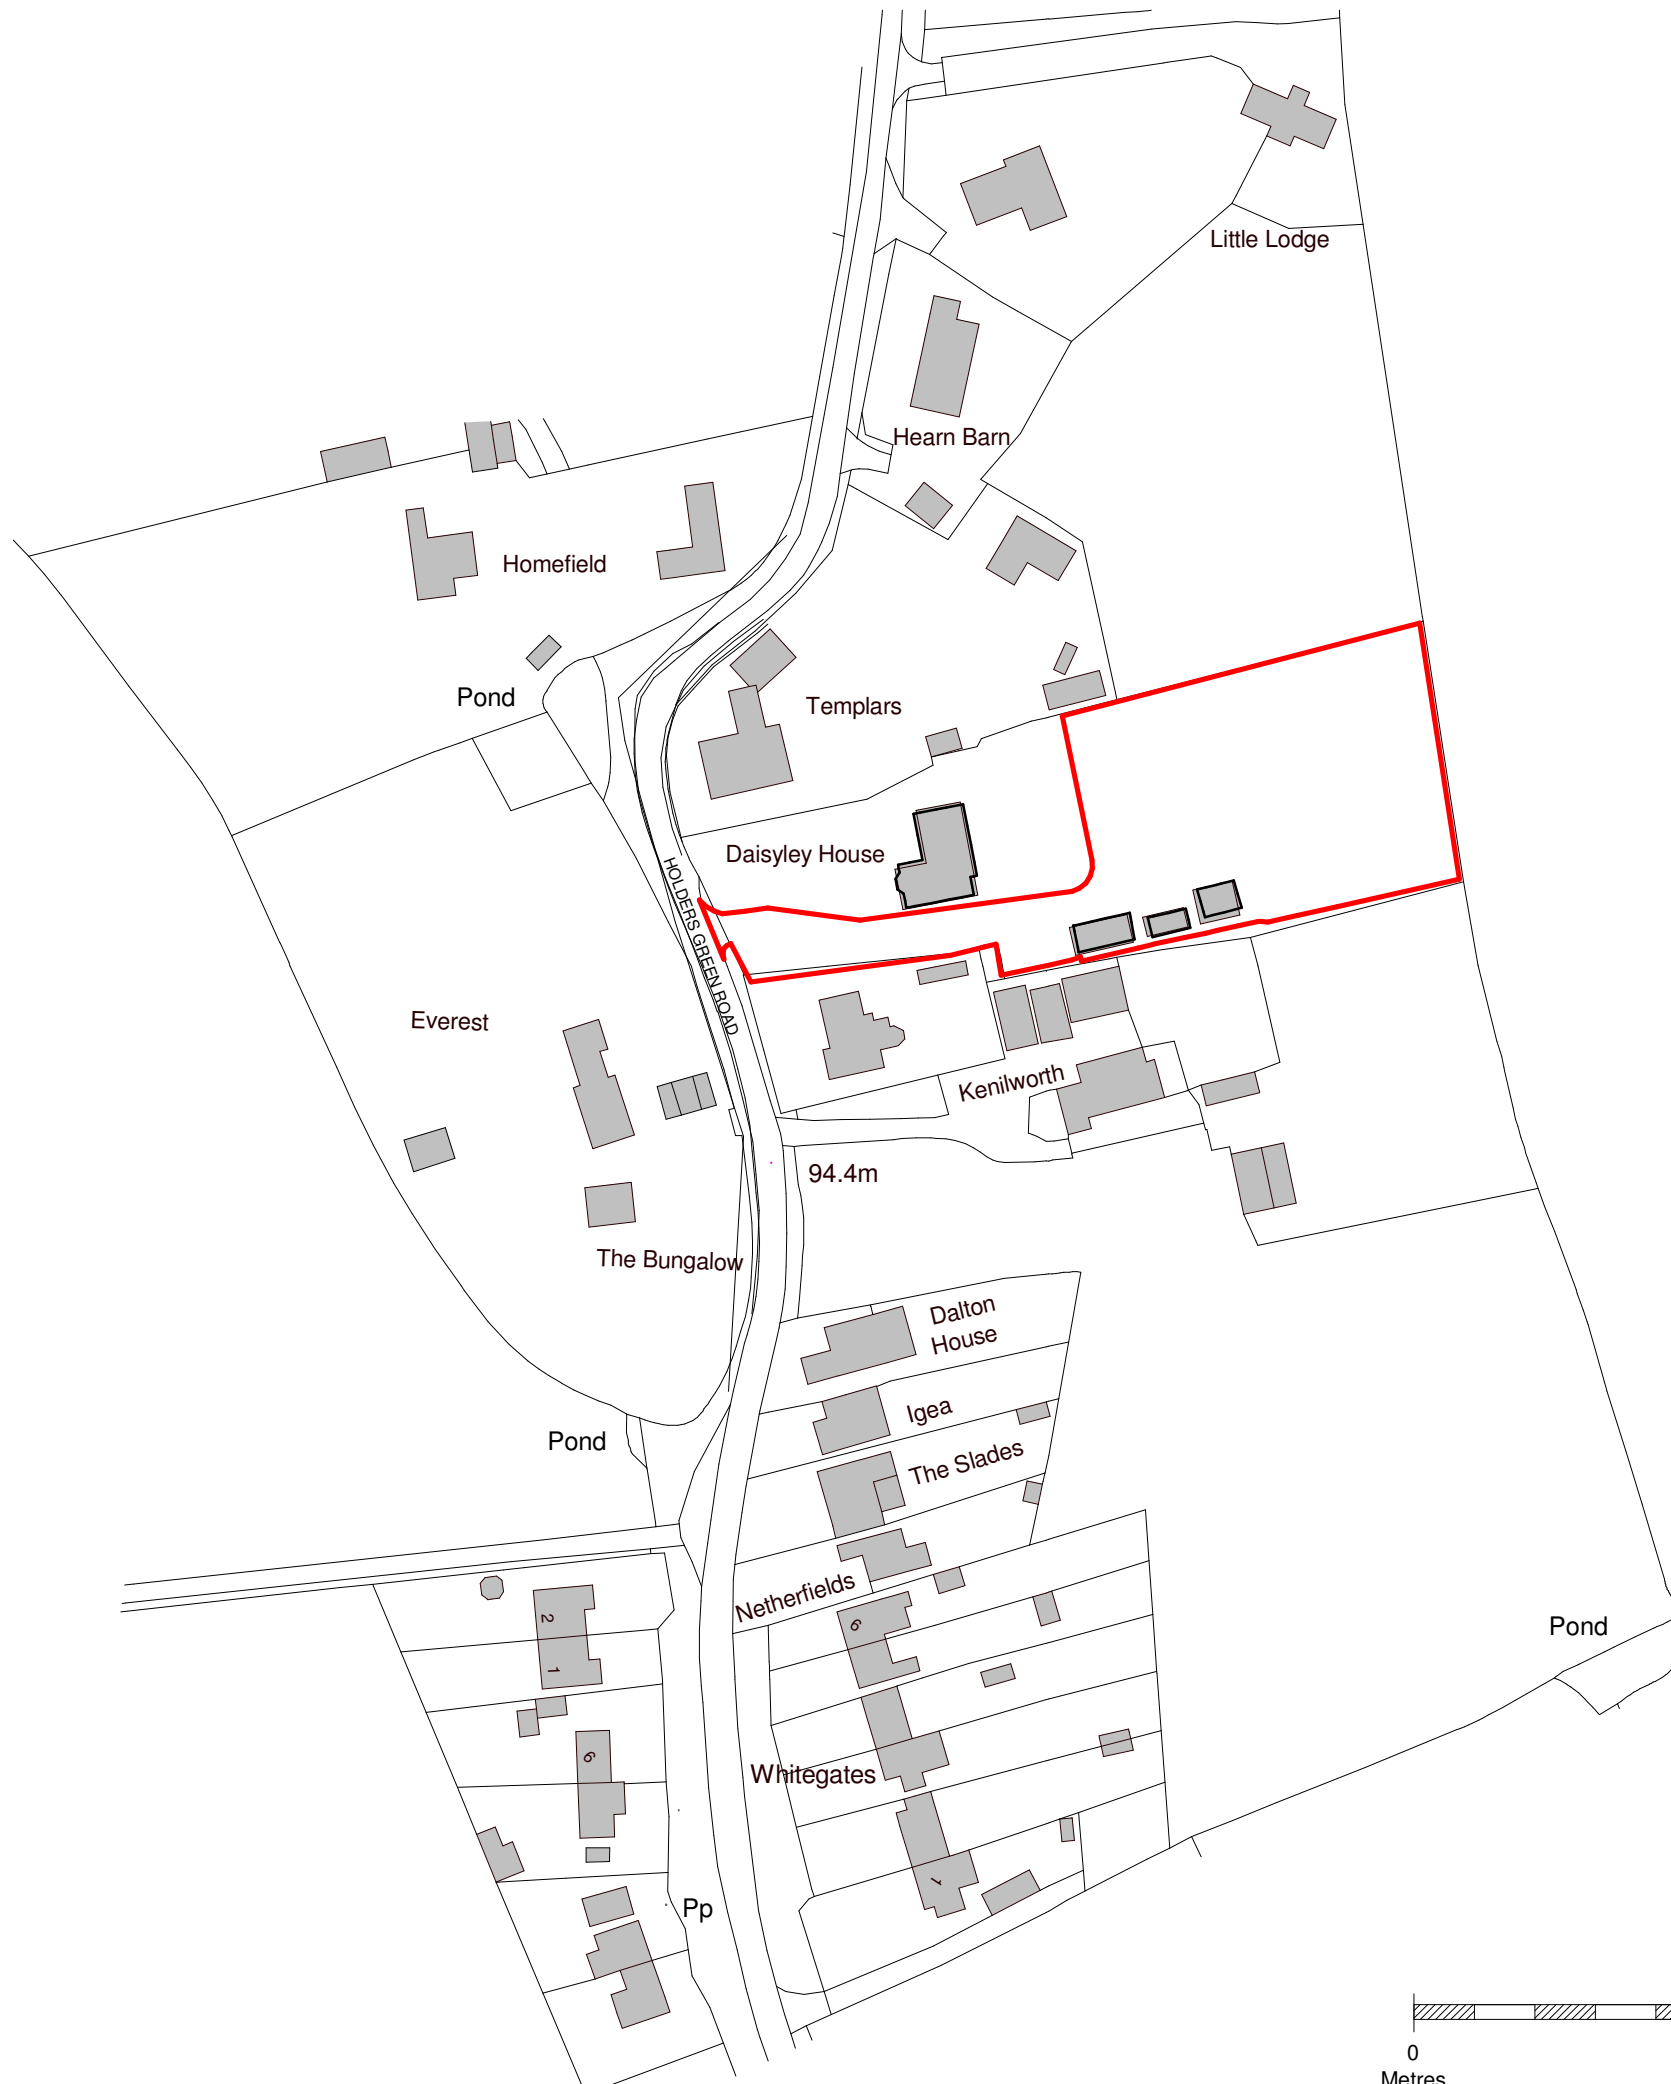

Client

Earlswood Homes

Project

Proposed Residential Development, Land to Rear of Daisley House

Title

Site Location Plan

Project N^o Drawing N^o Revision

6049 - 0100 P03

Scale - unless otherwise stated Issued For

1 : 1250 @ A3 PRELIMINARY

BS 1192 Ref. Status

PC-Designer-0100



The Old Steelyard
Poplar Lane
Sproughton
Ipswich
IP8 3HL
t: 01473 689 532
www.klharchitects.com

