


NO DIMENSIONS TO BE SCALED FROM THIS DRAWING

This document references the following file:-

Reference Name	Status	Revision
PC-XX-XX-M3-Designer-0001_6049		P01.1

Revisions	Date	Drawn /	Chk'd
P01	09/08/23	AO/SE	
P02	20/09/23	SE	
P03	21/09/23	SE	

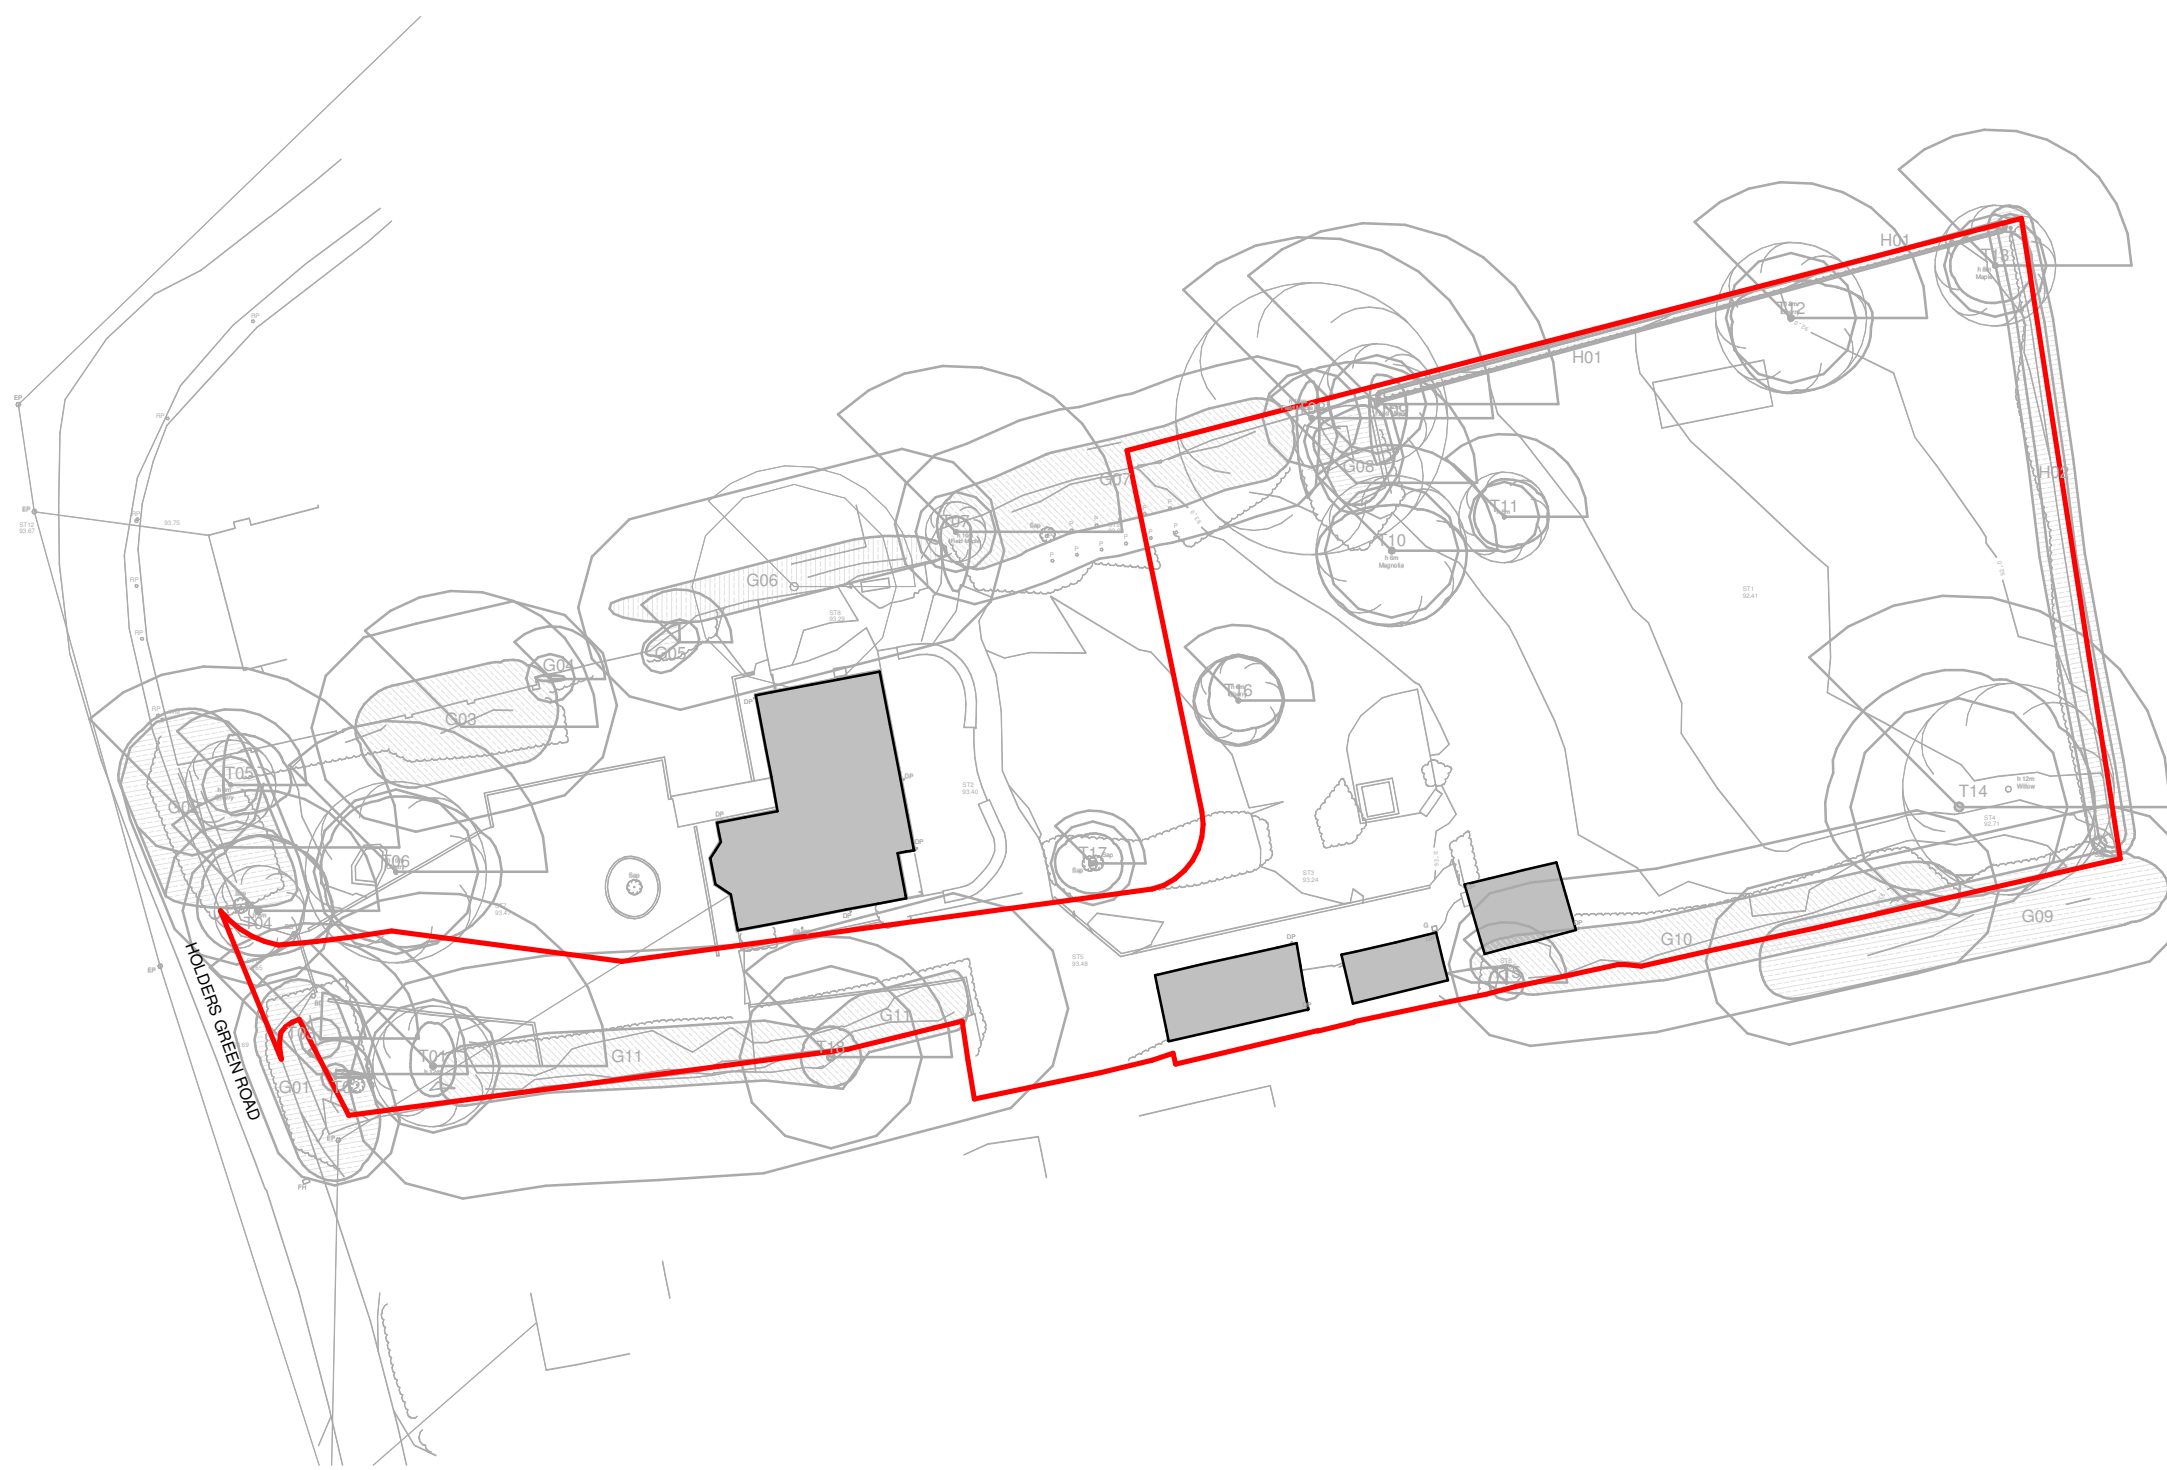

Client

Earlswood Homes

Project

Proposed Residential Development, Land to Rear of Daisylea House

Title

Site Layout Plan as Existing

Project N<sup>o</sup> Drawing N<sup>o</sup> Revision

6049 - 0101 P03

Scale - unless otherwise stated Issued For

1 : 500 @ A3 PRELIMINARY


Status

BS 1192 Ref. PC-Designer-0101



Site Layout Plan as Existing

1 : 500

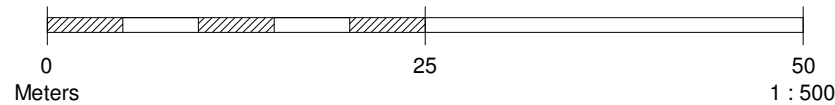

**KLH**  
The Old Steelyard  
Poplar Lane  
Sproughton  
Ipswich  
IP8 3HL  
t: 01473 689 532  
[www.klharchitects.com](http://www.klharchitects.com)