

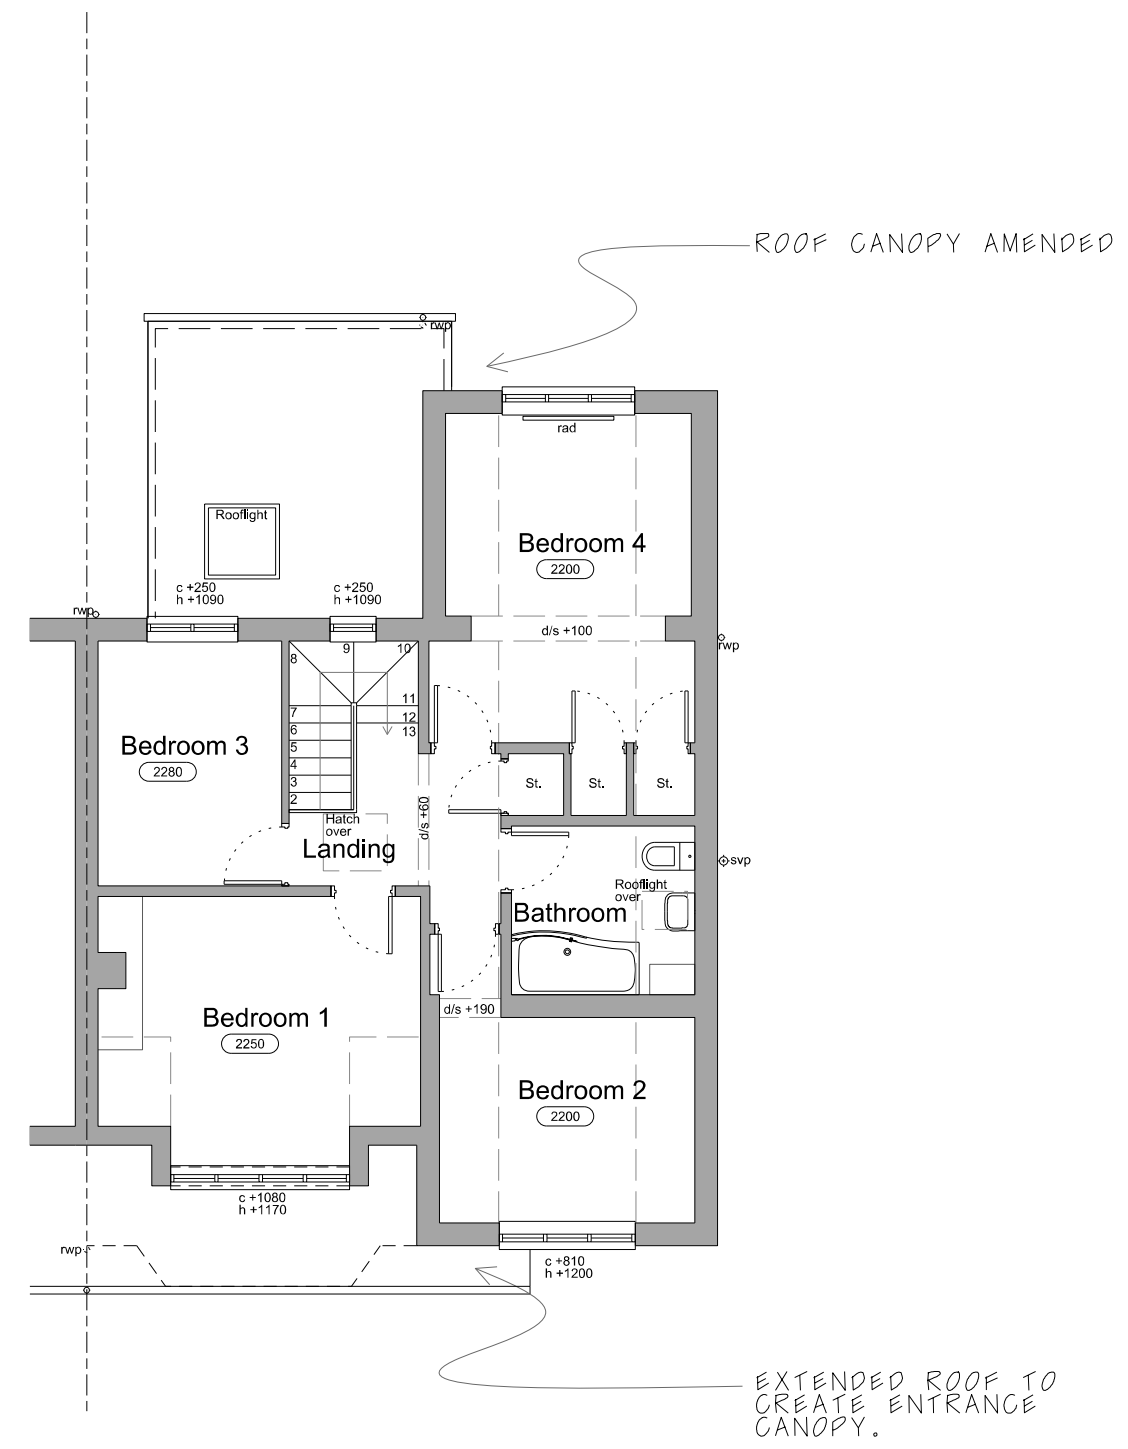


5 Orchard Avenue

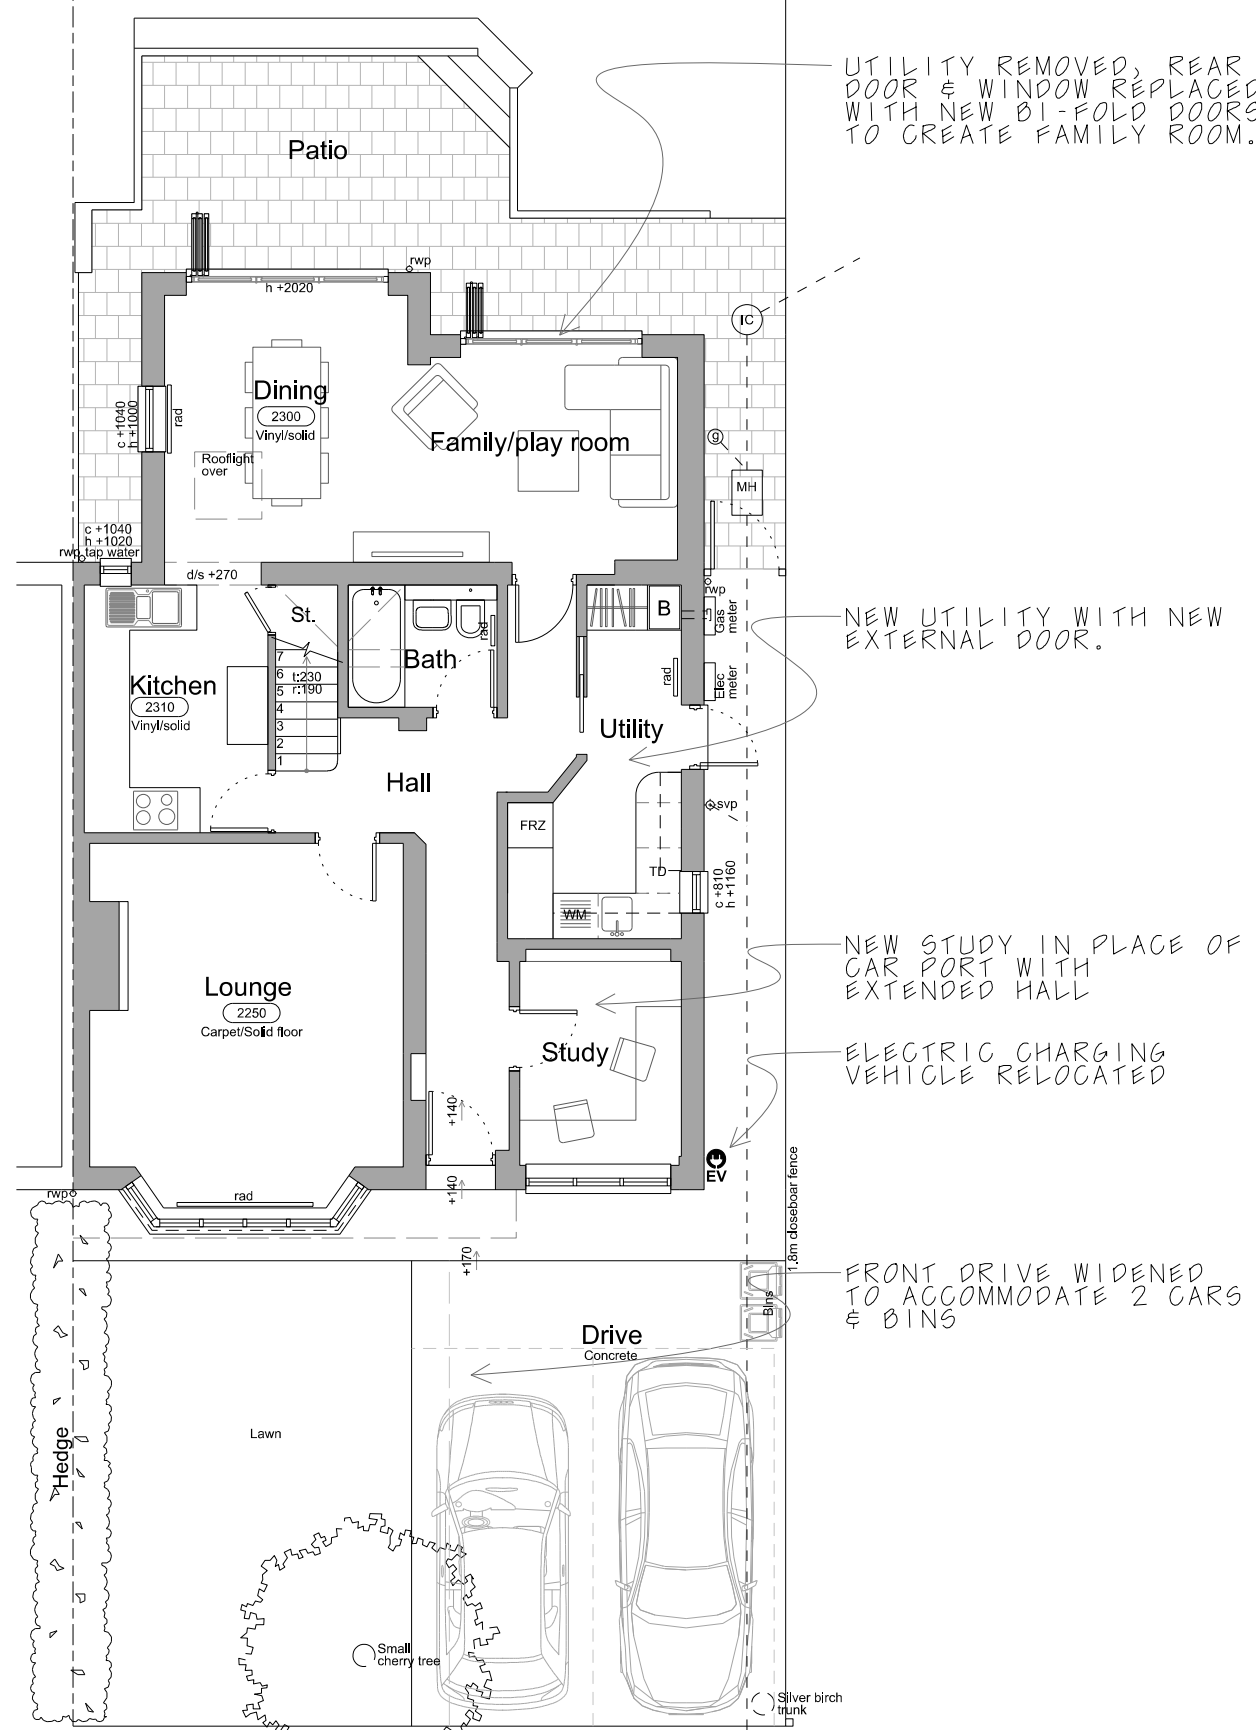

PROPOSED GROUND FLOOR PLAN

PROPOSED FIRST FLOOR PLAN

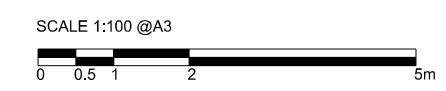

5 Orchard Avenue
 Berkhamsted, Hertfordshire
 HP4 3LG
 For Mr and Mrs Miller

PROPOSED FLOOR PLANS

1:100@A3	NOV '23		
MEB10	04		

BLACKWOOD ARCHITECTS
 3 Carrera House
 Merlin Centre
 Gatehouse Close
 Aylesbury HP19 8DP
 E. office@blackwood-architects.co.uk
 T. 01296 399959