

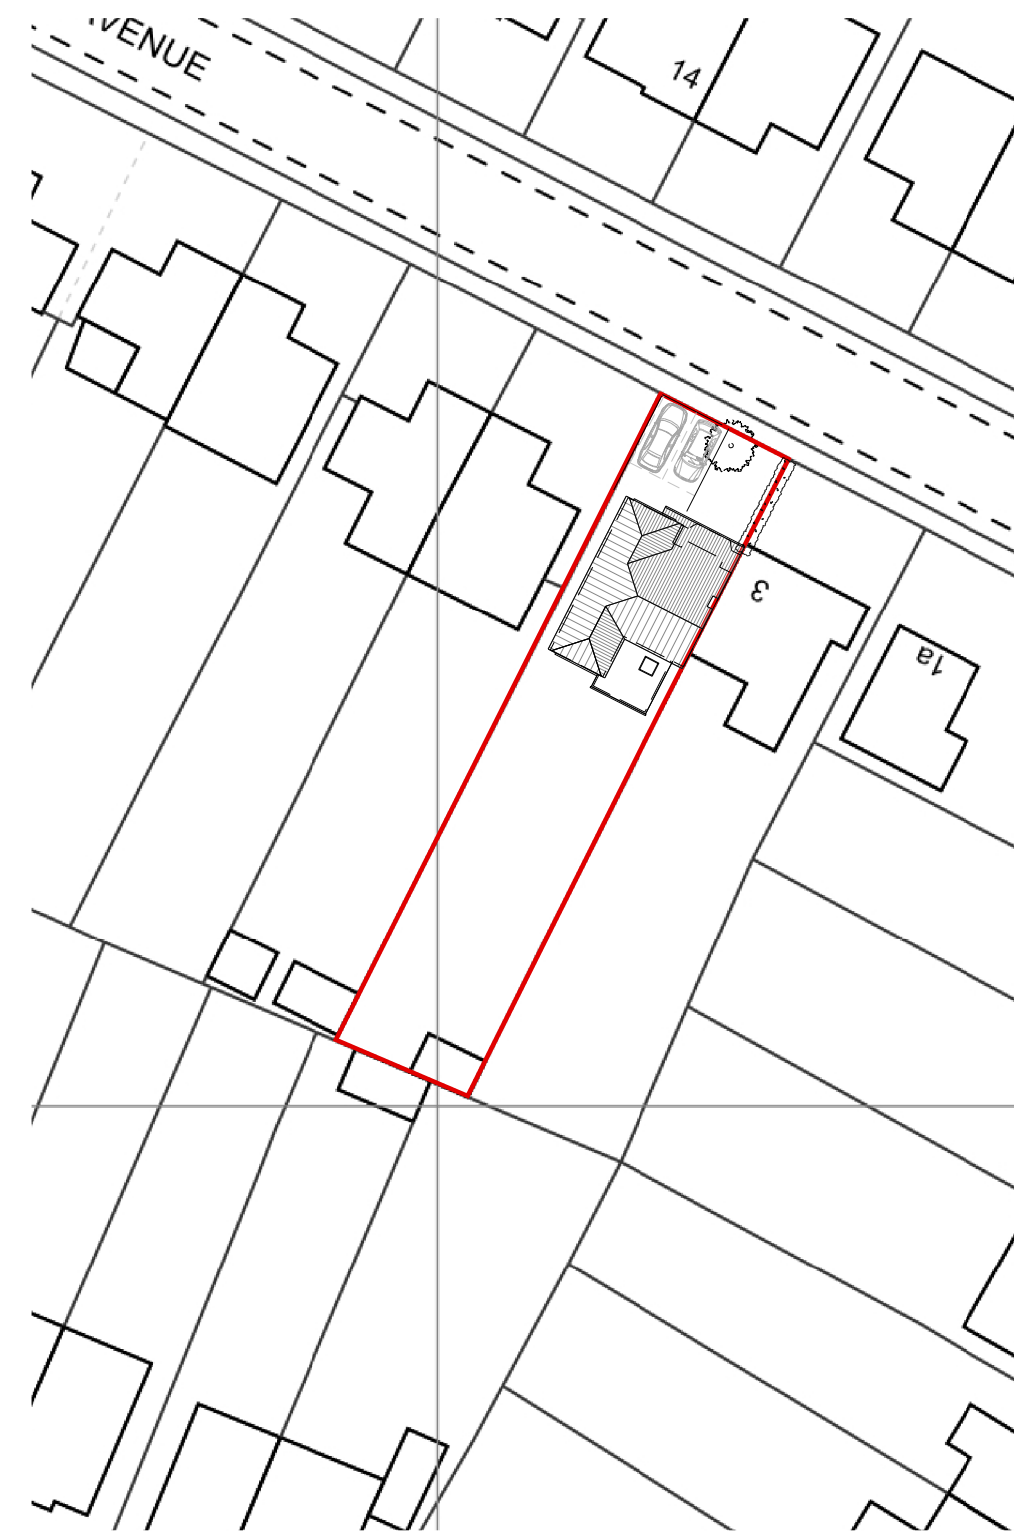
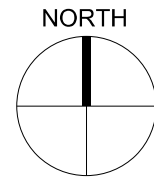


Easting: 498117  
 Northing: 207836  
**SITE LOCATION PLAN**

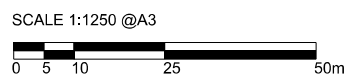

**PROPOSED BLOCK PLAN**

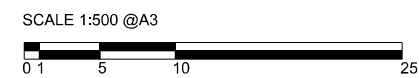

**5 Orchard Avenue**

5 Orchard Avenue  
 Berkhamsted, Hertfordshire  
 HP4 3LG  
 For Mr and Mrs Miller

SITE LOCATION PLAN &  
 PROPOSED BLOCK PLAN

1:100@A3	NOV '23		
MEB10	01		-

**BLACKWOOD ARCHITECTS**  
 E. office@blackwood-architects.co.uk  
 T. 01296 399959  
 3 Carrera House  
 Merlin Centre  
 Gatehouse Close  
 Aylesbury HP19 8DP