

Existing Section


Fyfield Road

Access Road

Existing North Warehouse

Existing External Canopy

Existing South Warehouse

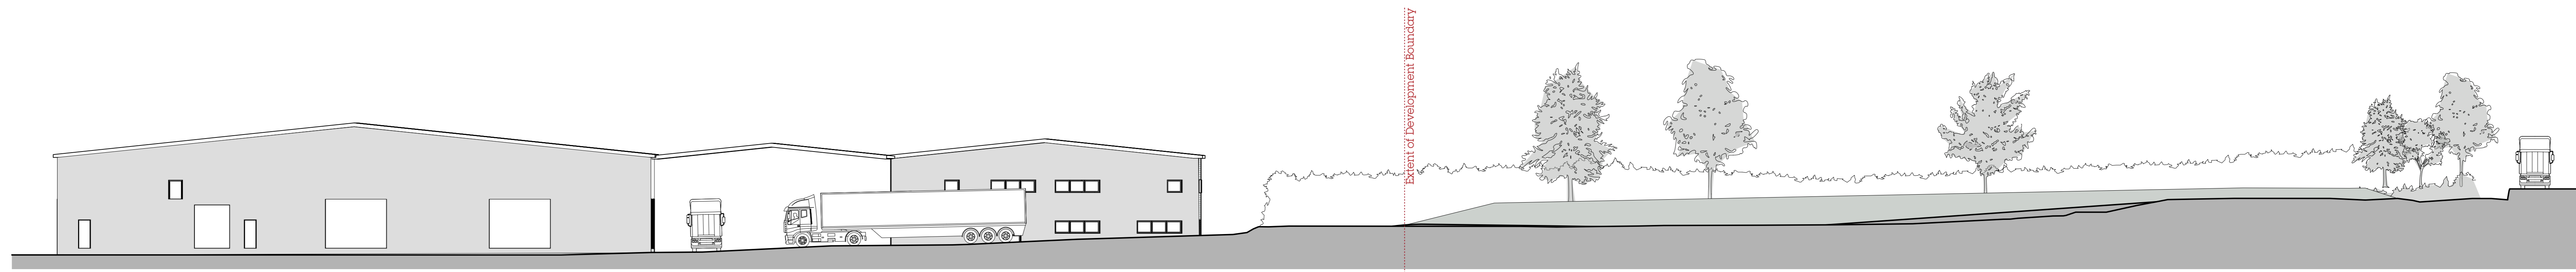


Existing Section

Existing South Warehouse

Existing External Canopy

Existing North Warehouse

Fyfield Road

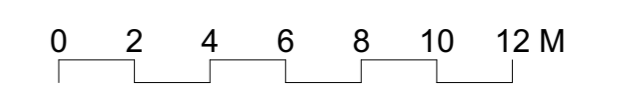

A 25/03/2023 For PLANNING  
 Rev. Issue Date Revision Notes

**PLANNING**  
**olearygoss**  
 ARCHITECTS  
 Chapel House  
 11a Alexandra Park  
 Bristol BS6 6QB  
 T 0117 959 2661  
 E mail@olearygoss.co.uk  
 W www.olearygoss.co.uk

Project Title  
**New Warehouses for  
 Buckfast,  
 Chandlers Andover**  
 Drawing Title  
**Existing Sections Through  
 The Site**

Project No. Drawing No. Revision  
**3290 PA 106 A**  
 Date: 23/05/2023 Scale: 1:200 @ A0  
 Drawn by: MC Checked by: JG

