


Section A-A

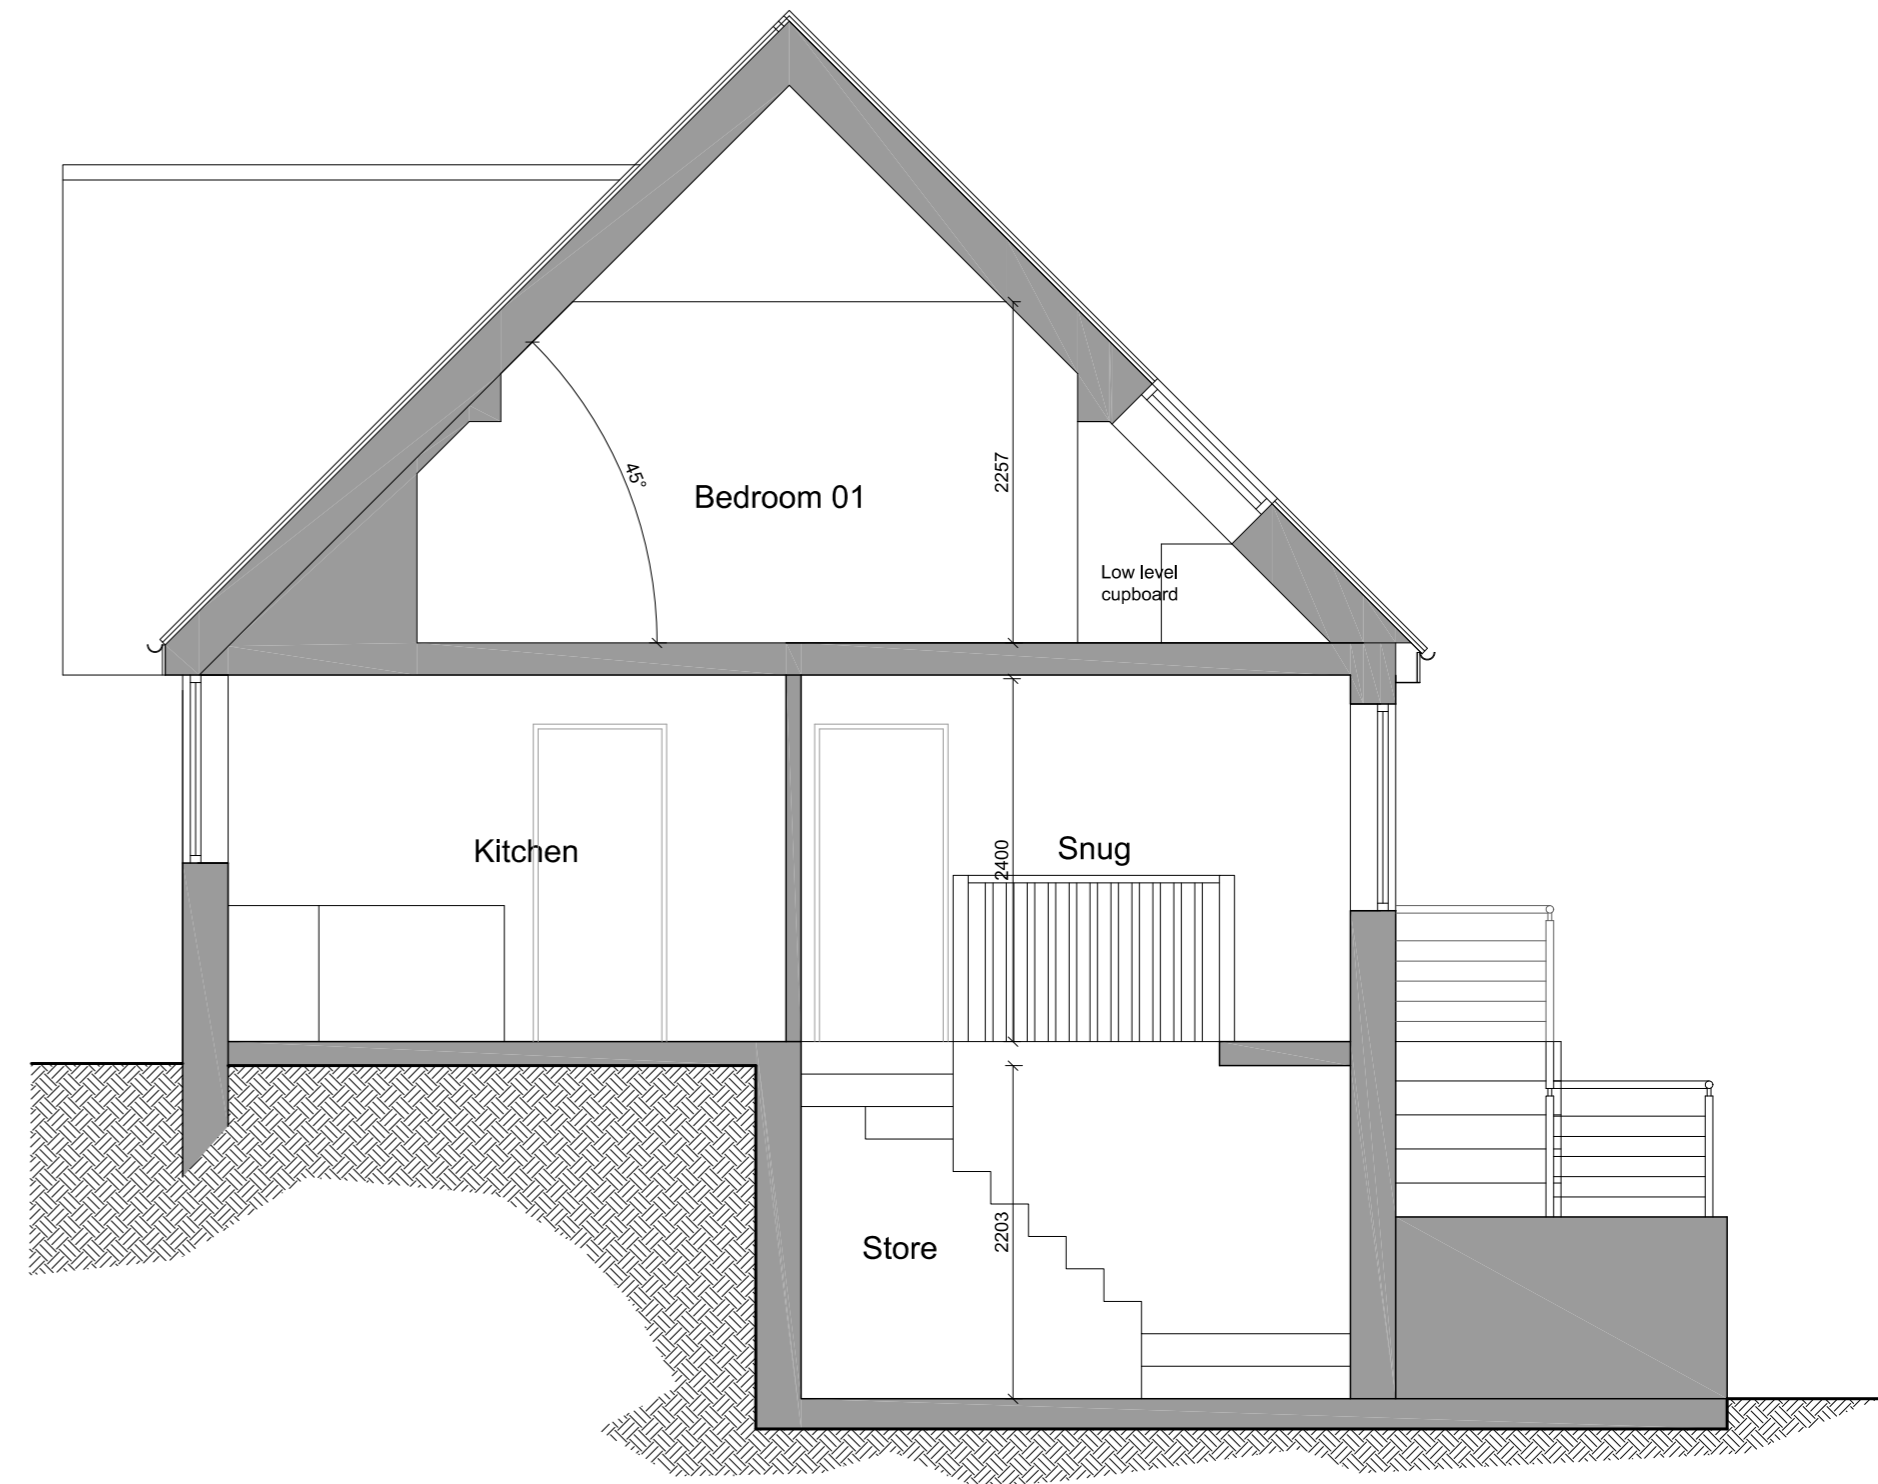

Section B-B

REV	DATE	AMENDMENT	BY	CHKD

HNA architects
 Architecture | Planning | Design

PROJECT:	26 Summershades Lane, Grasscroft			
CLIENT:	Ms. Laura Stirzaker			
DRAWING:	Existing sections			
DRAWN BY:	YQ	CHECKED BY:	DB	SCALE: 1:50 @ A2
STATUS:	Existing	DRAWING No:	1442/EX03	REVISION:

DO NOT SCALE.
 COPYRIGHT REMAINS WITH HNA ARCHITECTS LTD.
 TEMPLE WORKS, TEMPLE STREET, OLDHAM, OL1 3NJ
 TEL: 0161 688 1820
 E-MAIL: info@hna-architects.co.uk

