


ST OSWALD'S CHURCH


BRIDGE

O2^B

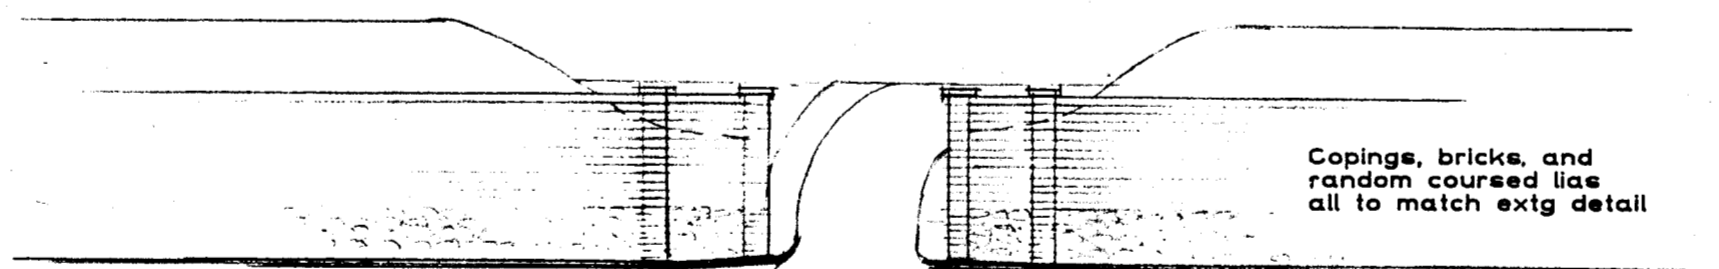

ENTRANCE to Church Lane

**PROPOSED NEW ENTRANCE
STOKE HALL**

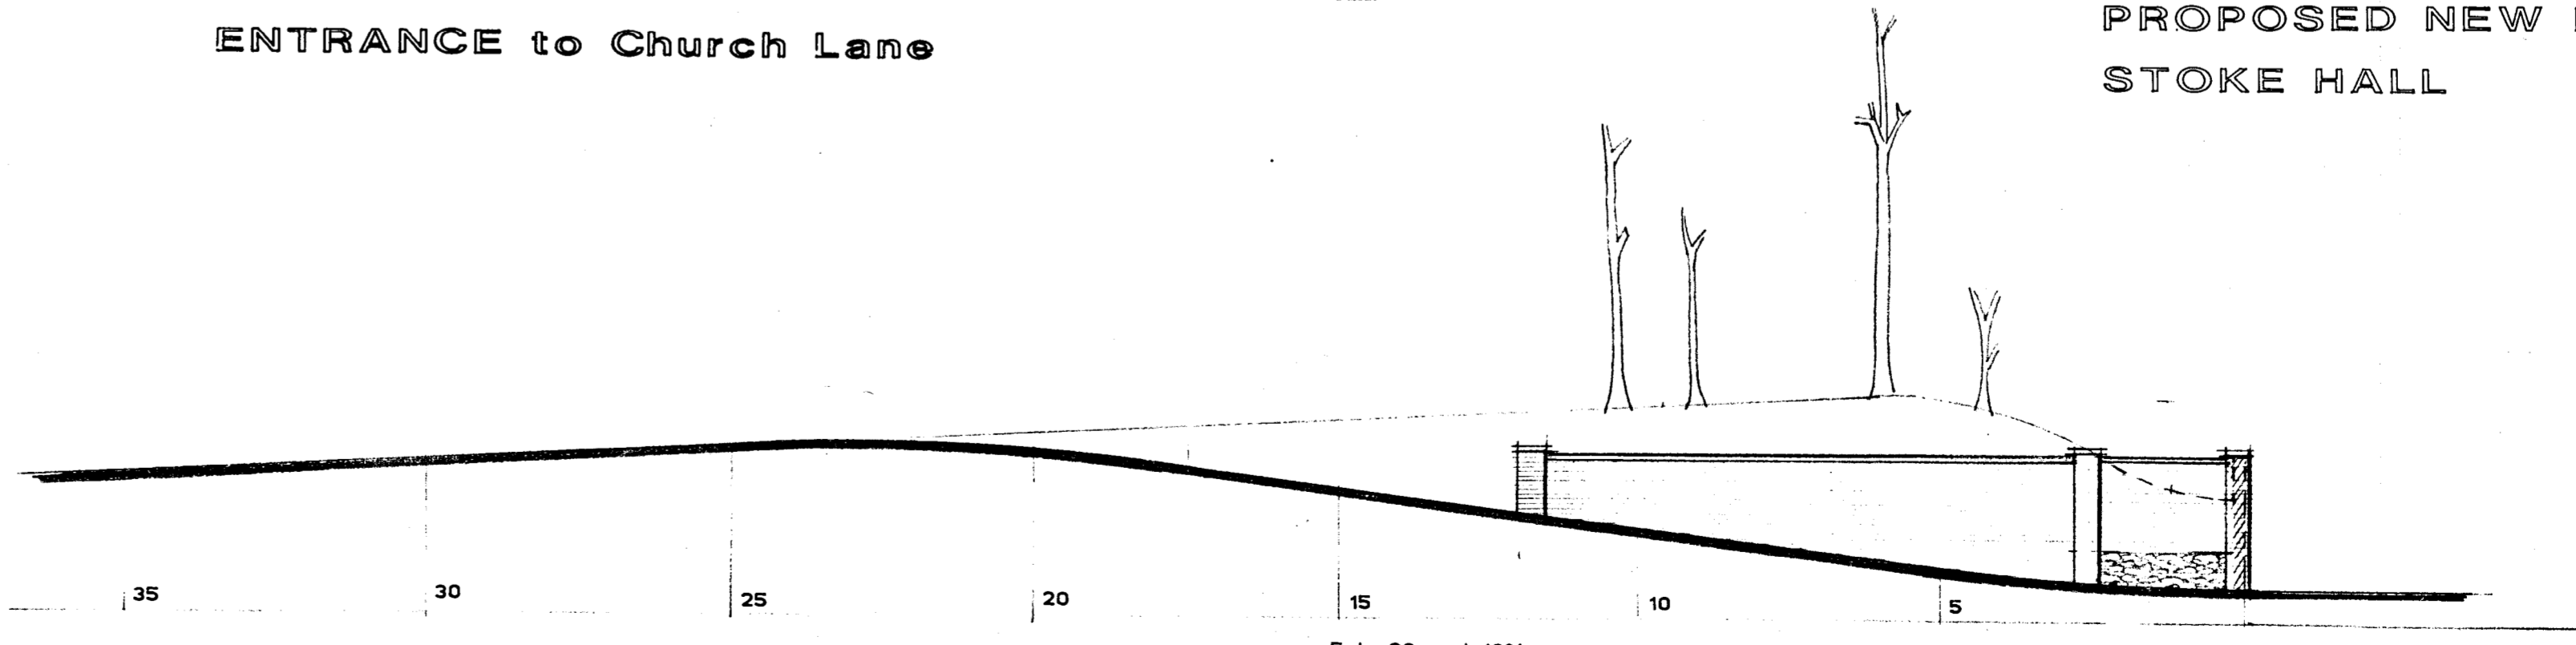

DRIVE centreline section 1:100 horizontal & vertical

Scale 1:200