


**ILLUSTRATIVE LAYOUT
Proposed Care Village,
Darwin Drive, Ollerton**

MILLHOUSE

The E
Centre

1:500 @ A4

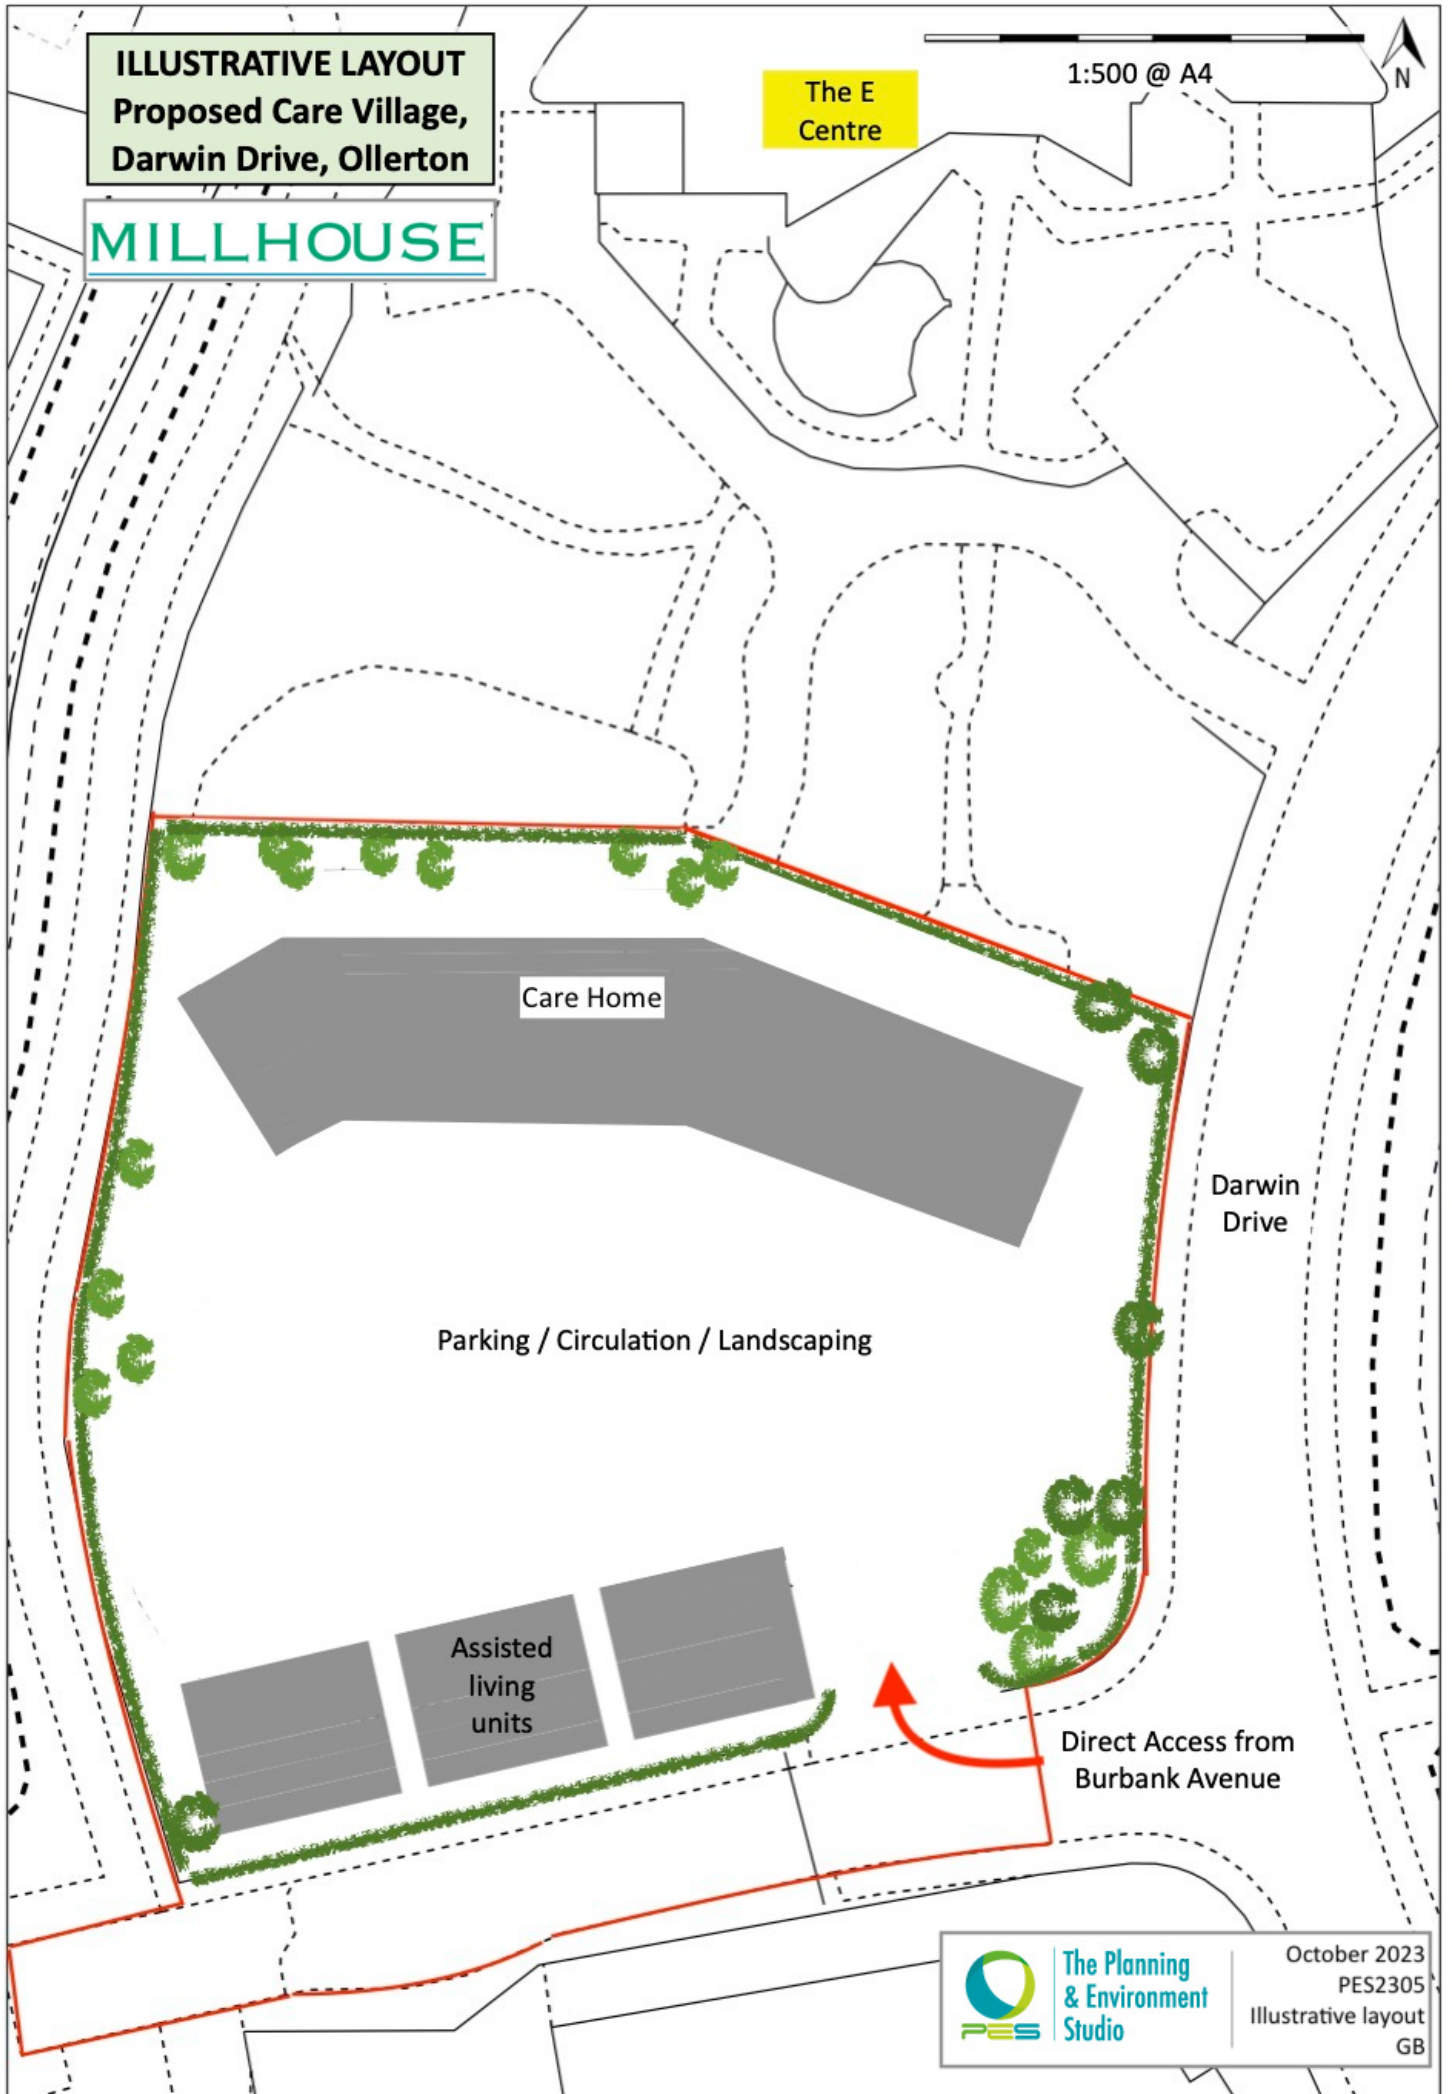

Care Home

Parking / Circulation / Landscaping

Assisted
living
units

Darwin
Drive

Direct Access from
Burbank Avenue



The Planning
& Environment
Studio

October 2023
PES2305
Illustrative layout
GB