


CONSTRUCTION MATERIALS

ROOF & SIDE CLADDING
FLASHINGS
RAINWATER GOODS
STRUCTURE
FLOOR FINISH

SINGLE SKIN BOX PROFILE STEEL CLADDING - SLATE BLUE
PLASTISOL COATED STEEL - SLATE BLUE
BLACK PVC GUTTERS AND DOWNPIPES
STEEL S.H.S WITH TIMBER PURLINS
EXISTING GROUND

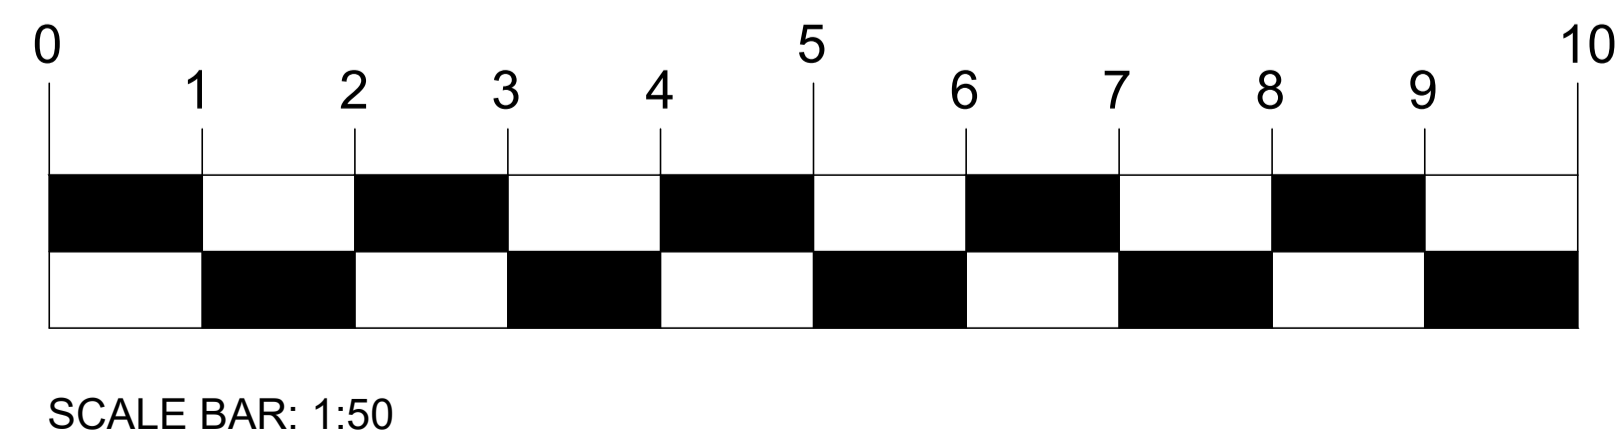

SP Design
Craigmaud Croft, Tillyfourie, Inverurie,
Aberdeenshire. AB51 7SJ
Tel 01975 564164
Mob 07795 270142

Client	MR GEORGE MUNRO		
Project	PROPOSED CAR PORT 26 WEST PARK STREET HUNTLY.		
Drawing Title	LAYOUT PLAN & ELEVATIONS		
Drawn	SDP	Date	OCT 23
Scale	1:50 @ A1		
Job No	23-109	Drawing No	01
Rev	A		

This drawing is the property of SP Design and must not be reproduced or distributed without prior written authorisation from SP Design