



NOTES:-

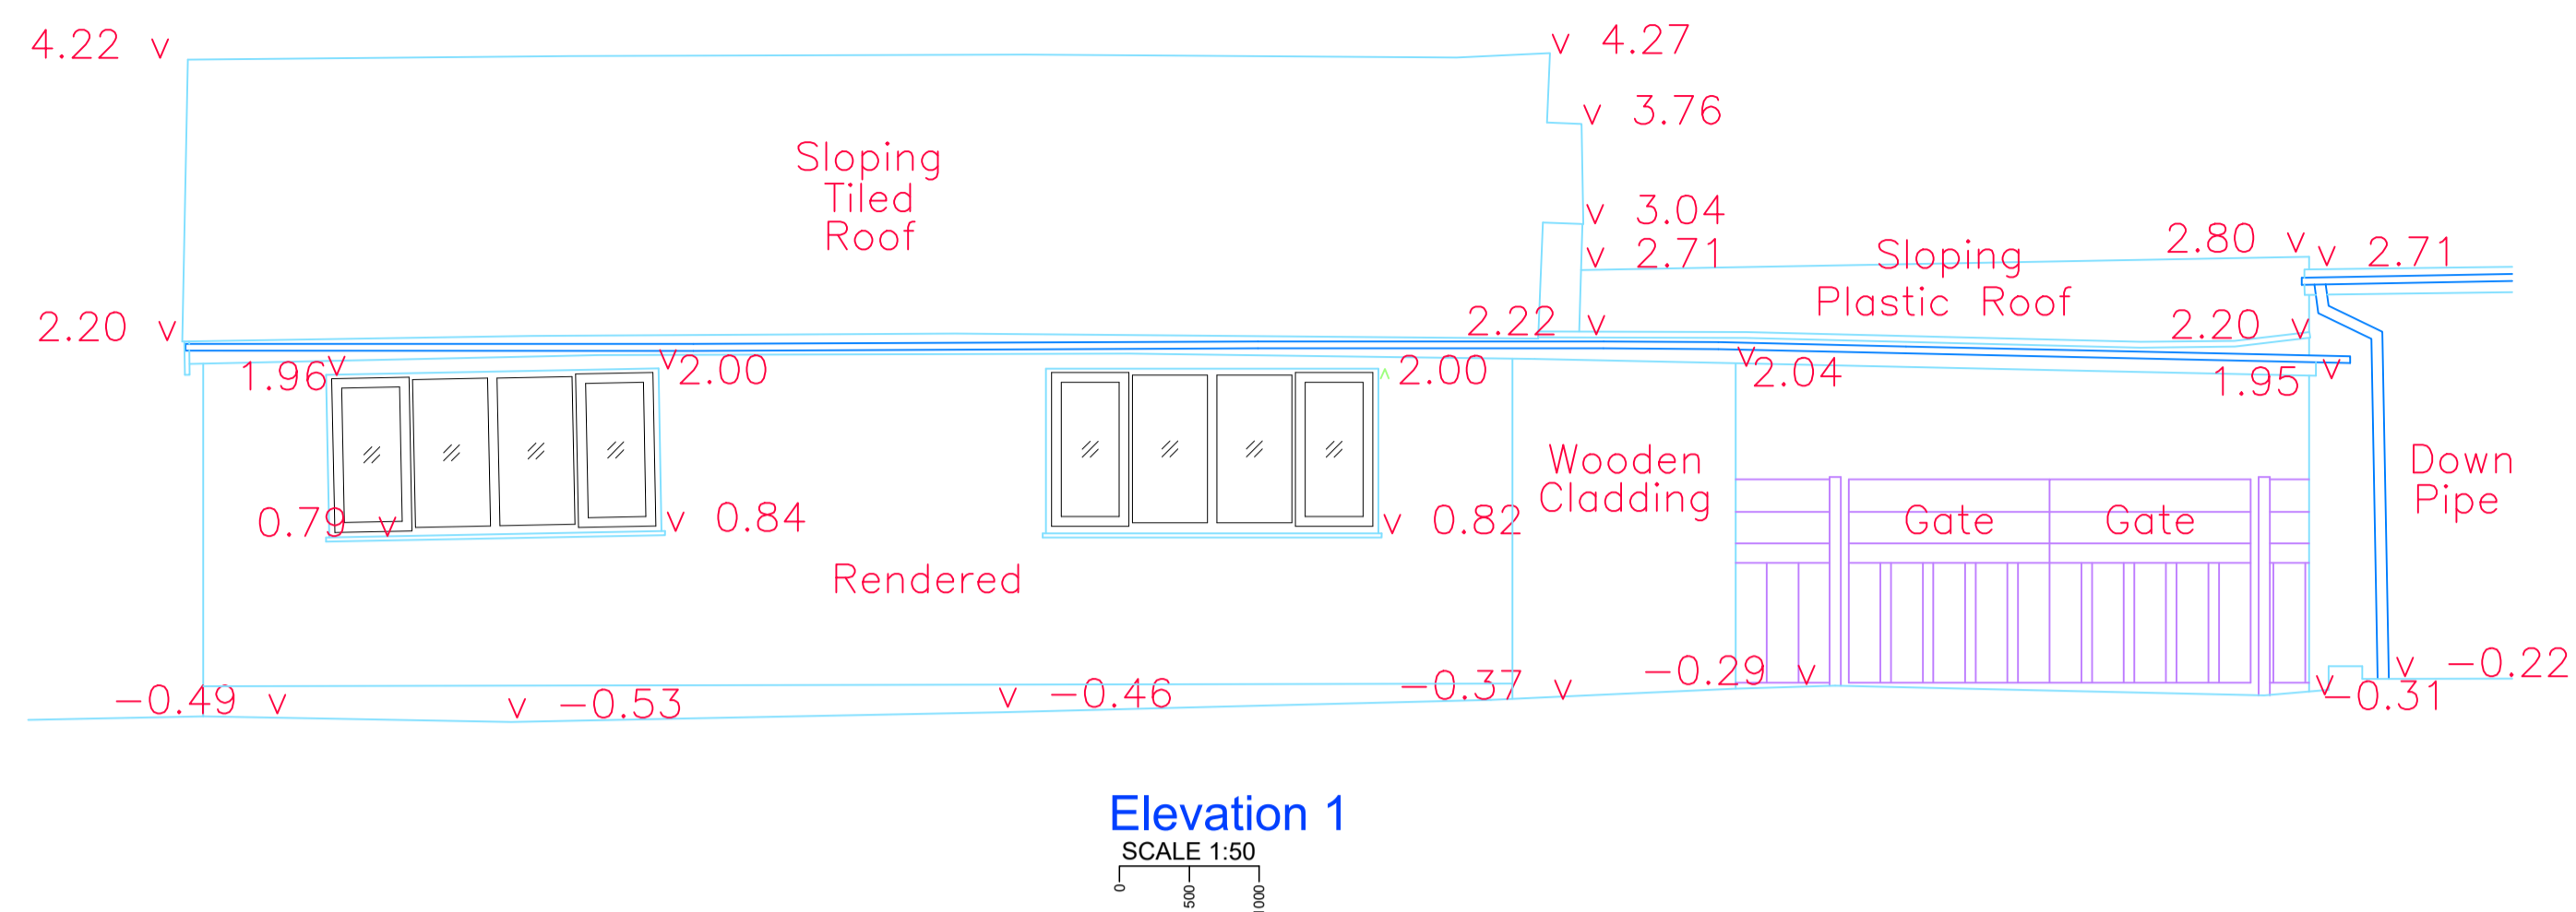

Datum -5.00m

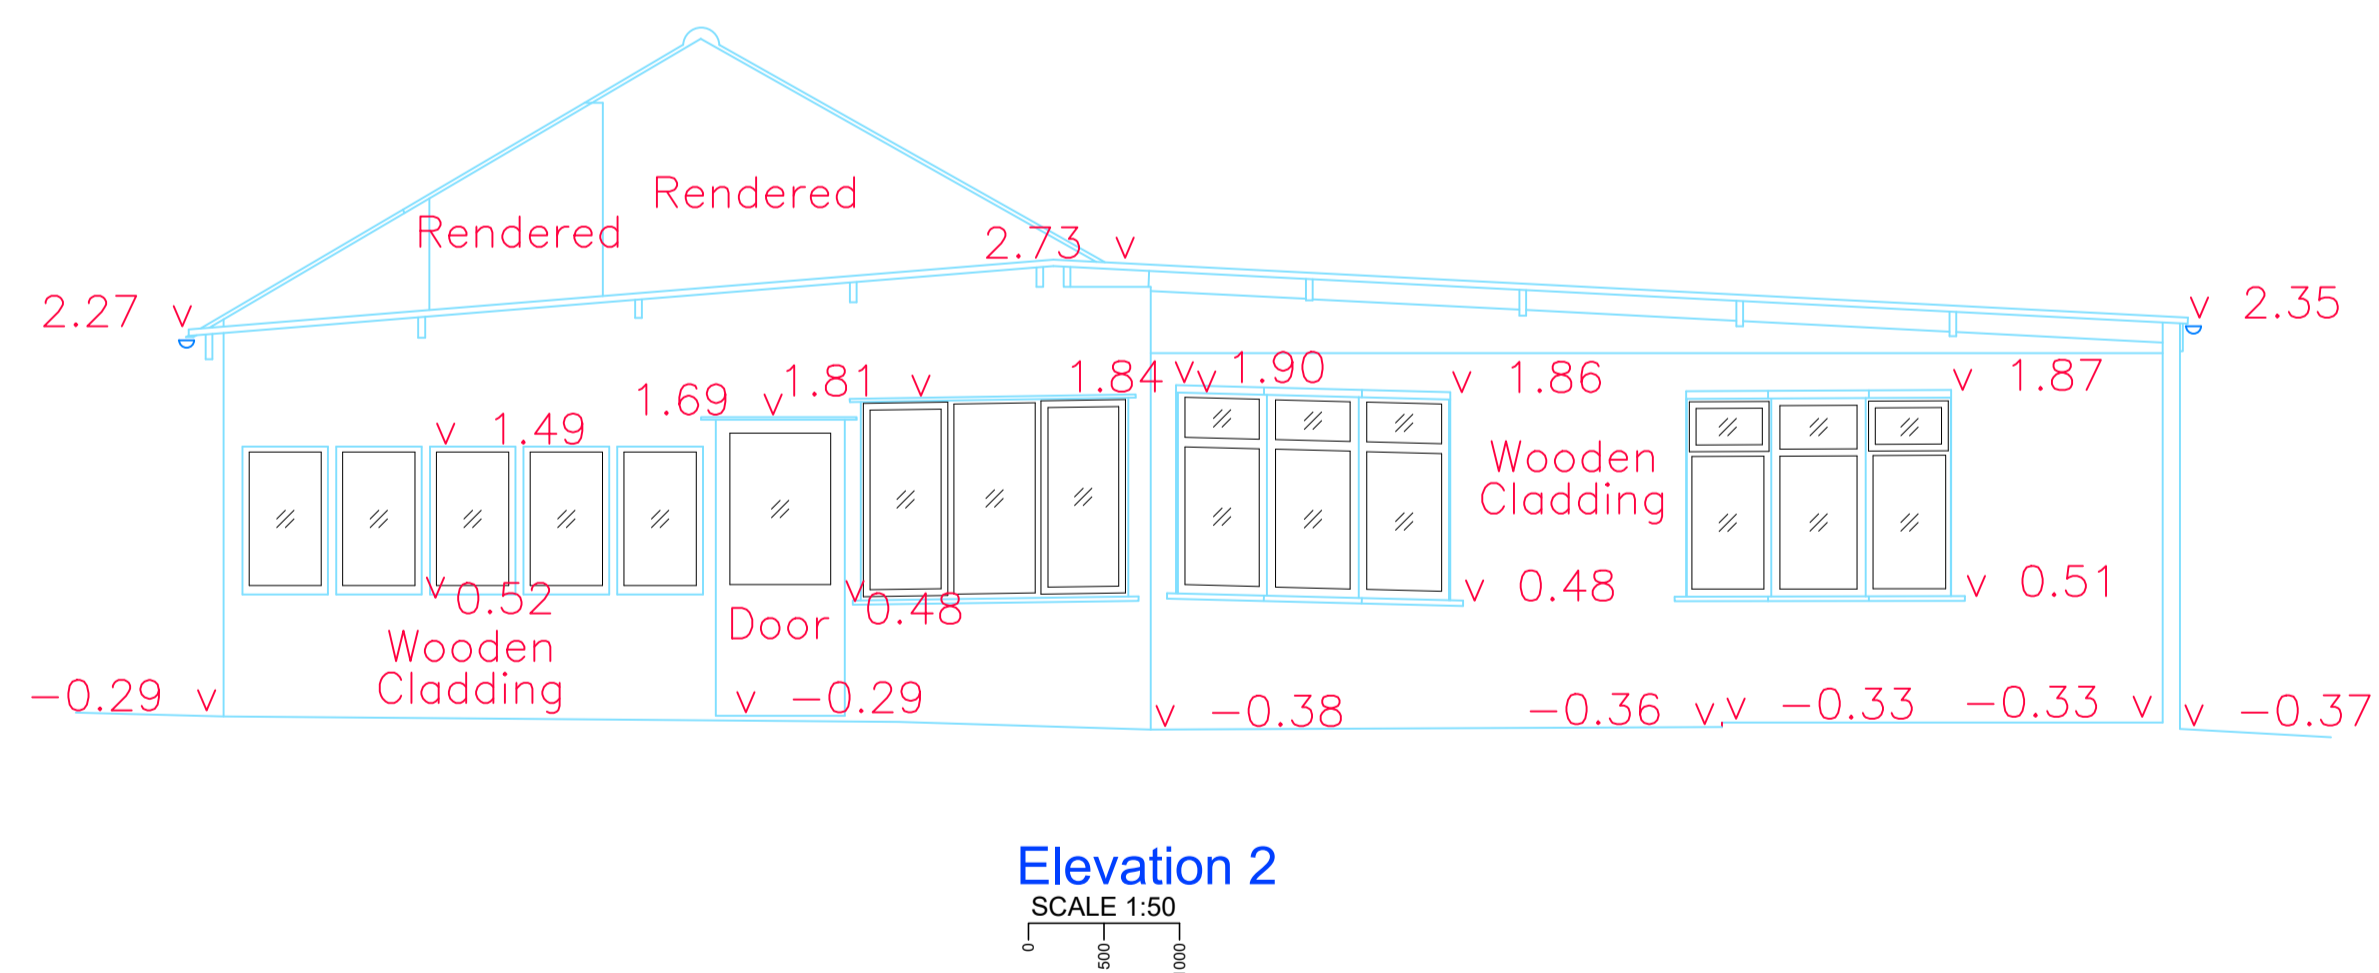

Datum -5.00m

REV	AMENDMENT	DATE	BY
P1	Planning	13.11.23	GR
P	Preliminary	07.06.23	GR

STATUS:- **Planning** ONLY BUILD TO CONSTRUCTION STATUS

CLIENT:-  
**Janice Robinson**

CONTRACT:-  
**Bungalow Farm, Chatteris Road,  
Mepal, Ely, Cambs, CB6 2AZ**

TITLE:-  
**Existing Elevations (sheet 1 of 2)**

DESIGN:- JDS	DRAWN:- GR	CHKD:-
SCALE:- A1 as shown	DATE:- Oct 2023	

**David Symonds Associates**  
3 Imperial Court, 12 Sovereign Road  
Kings Norton Business Centre  
Birmingham B30 3FH  
Tel: 0121 444 1313  
Email: eng@dsace.co.uk  
Website: www.dsace.co.uk

DRAWING No:- **223098-S-05** REV **P1**