
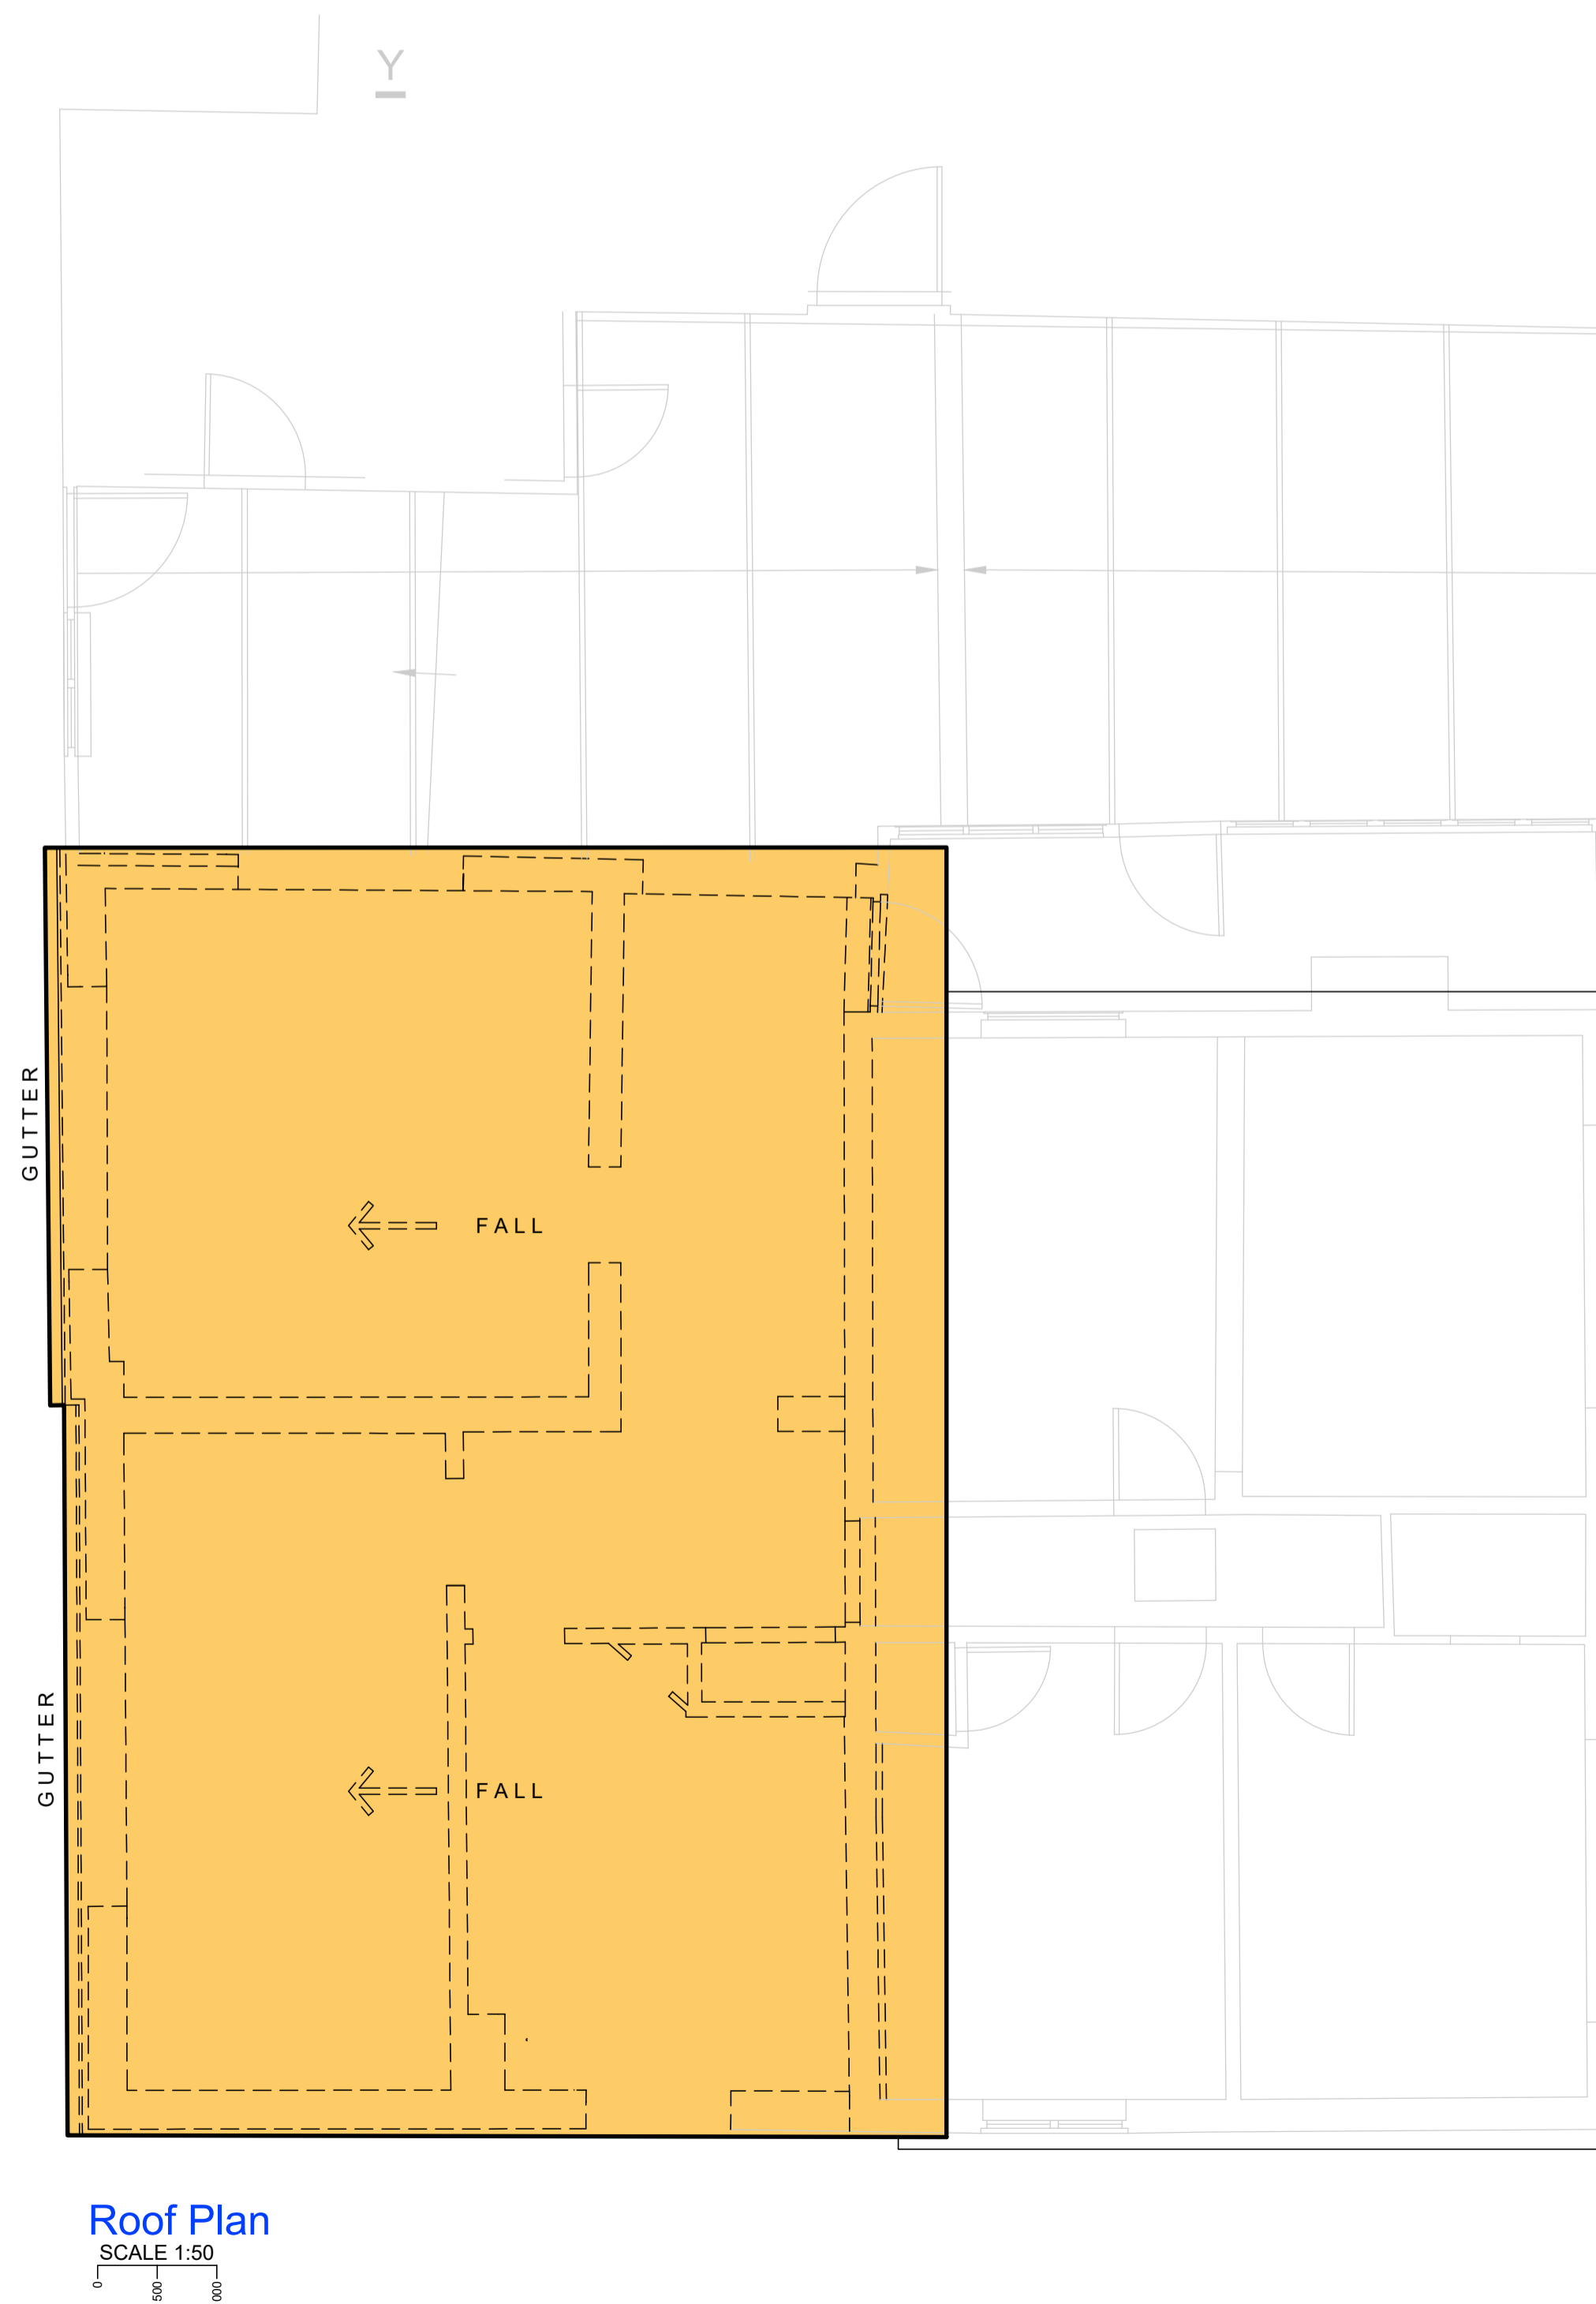
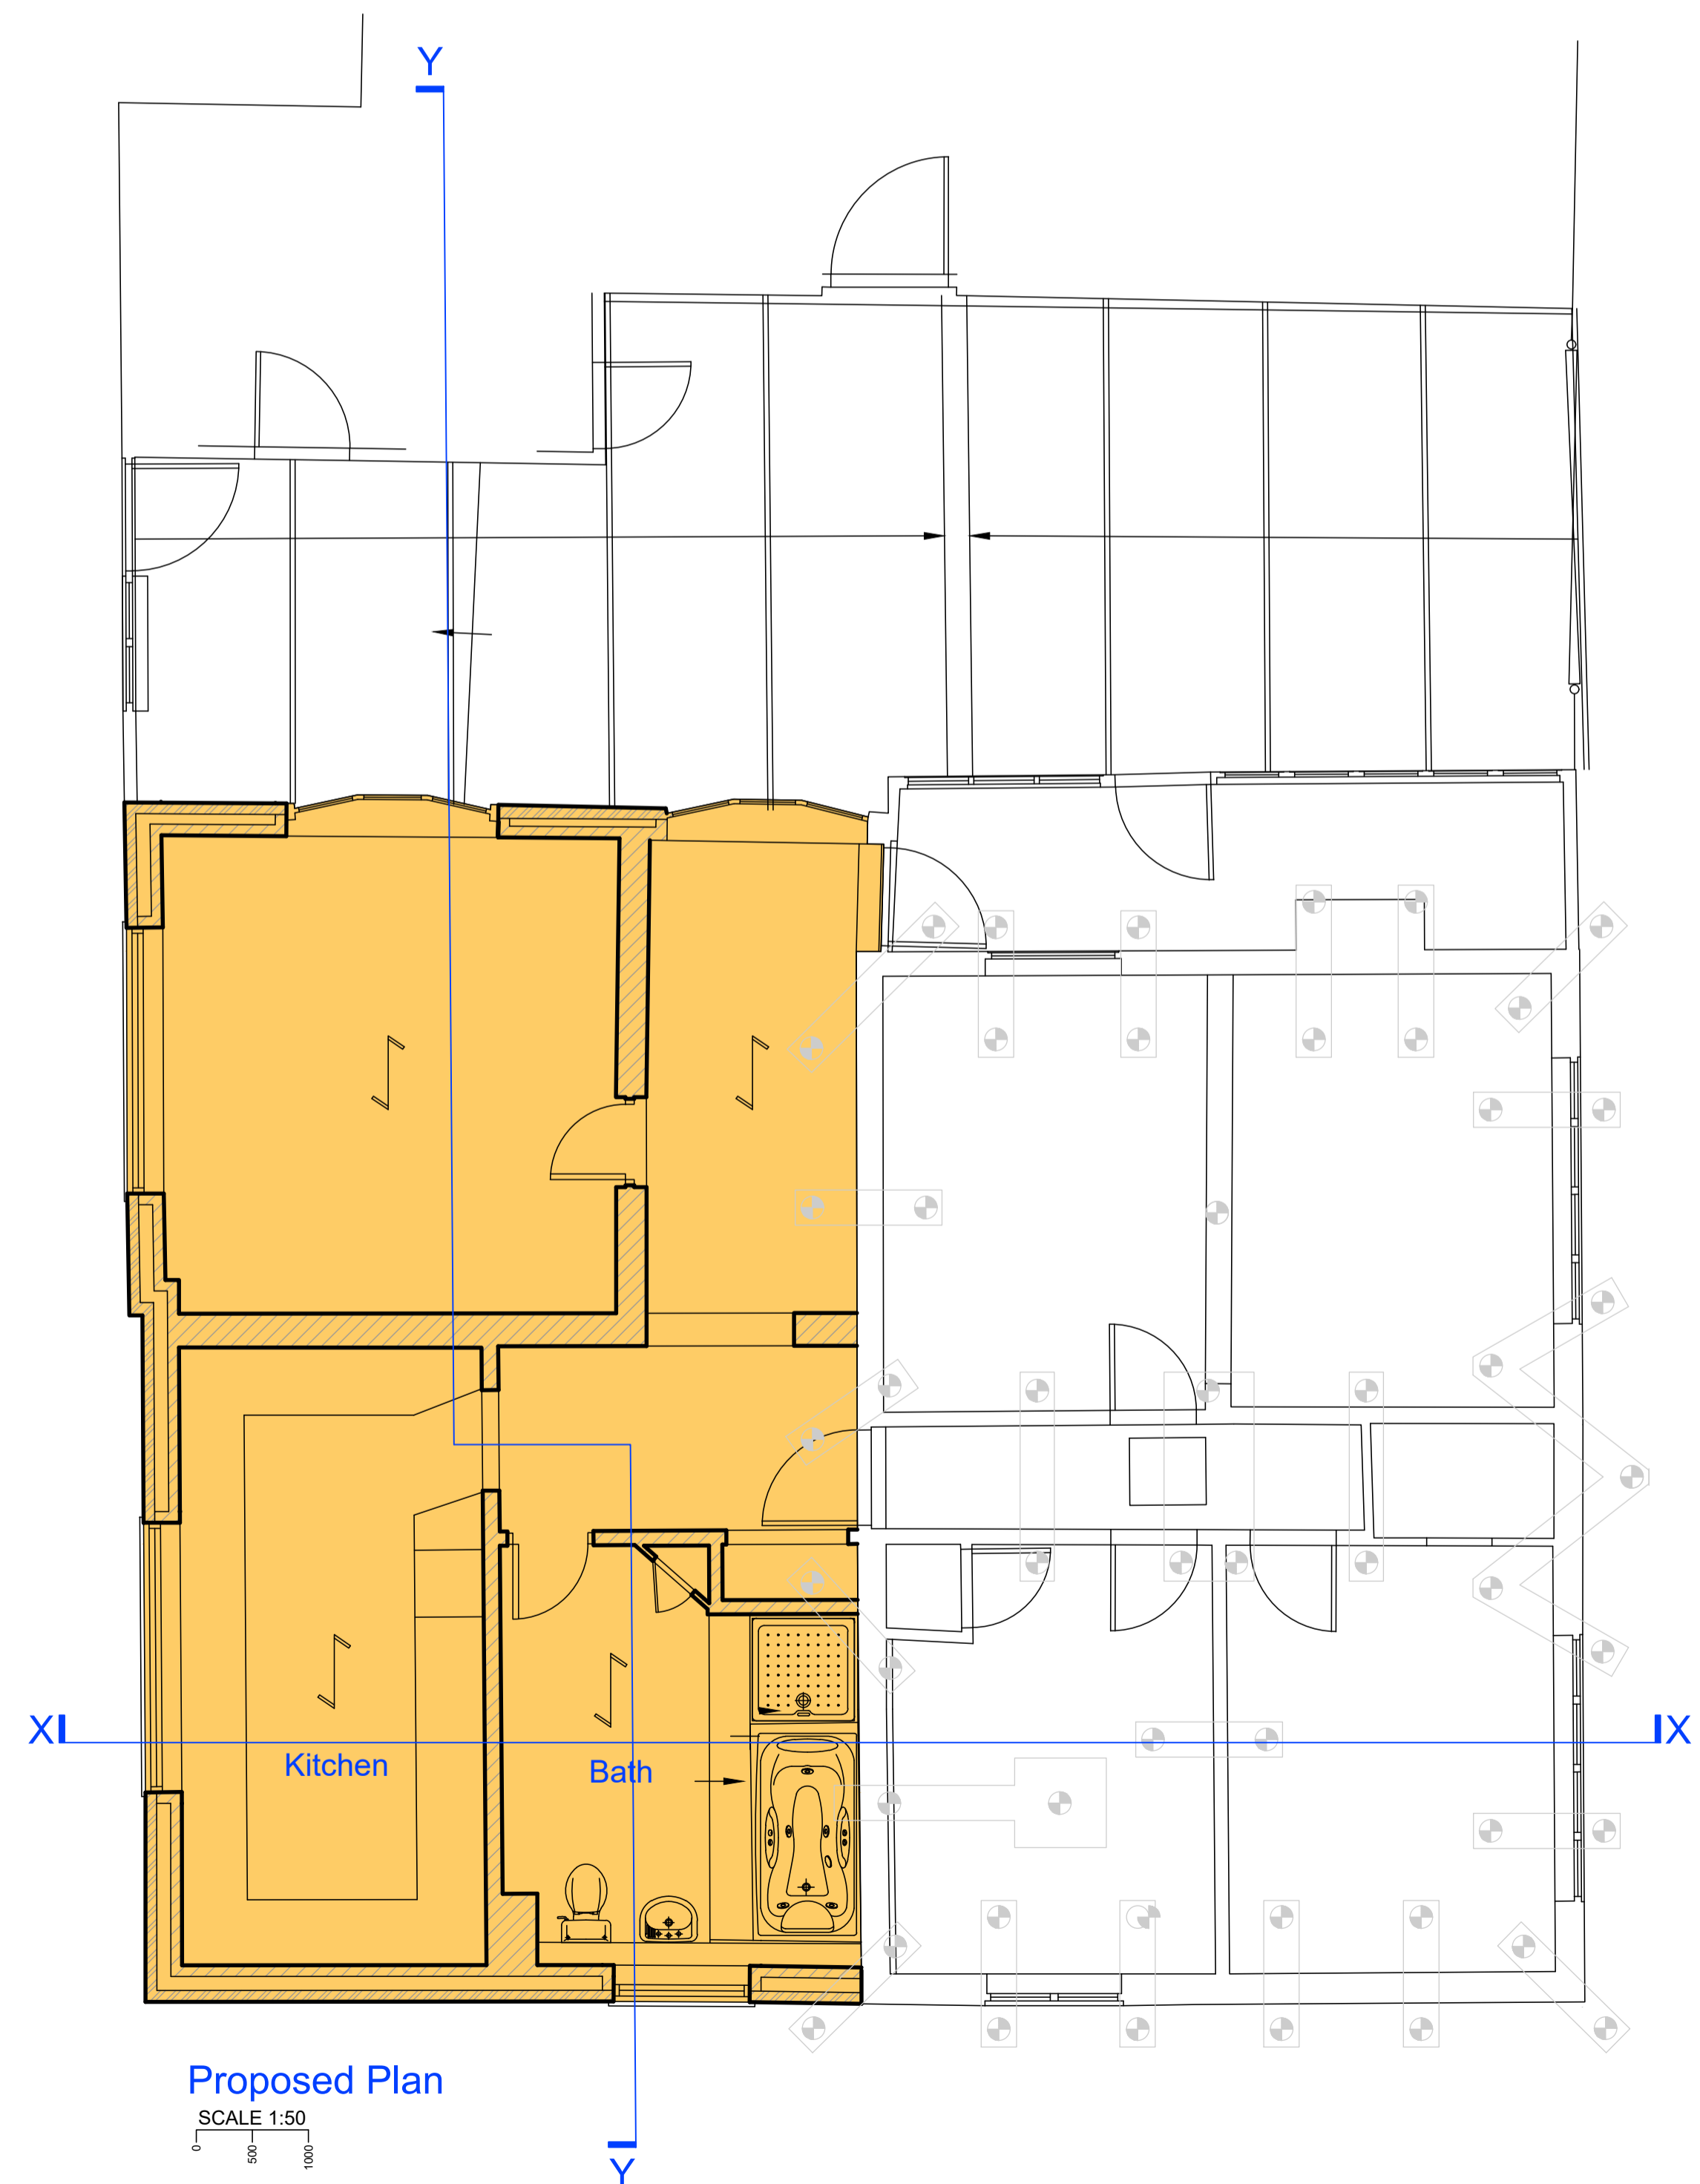
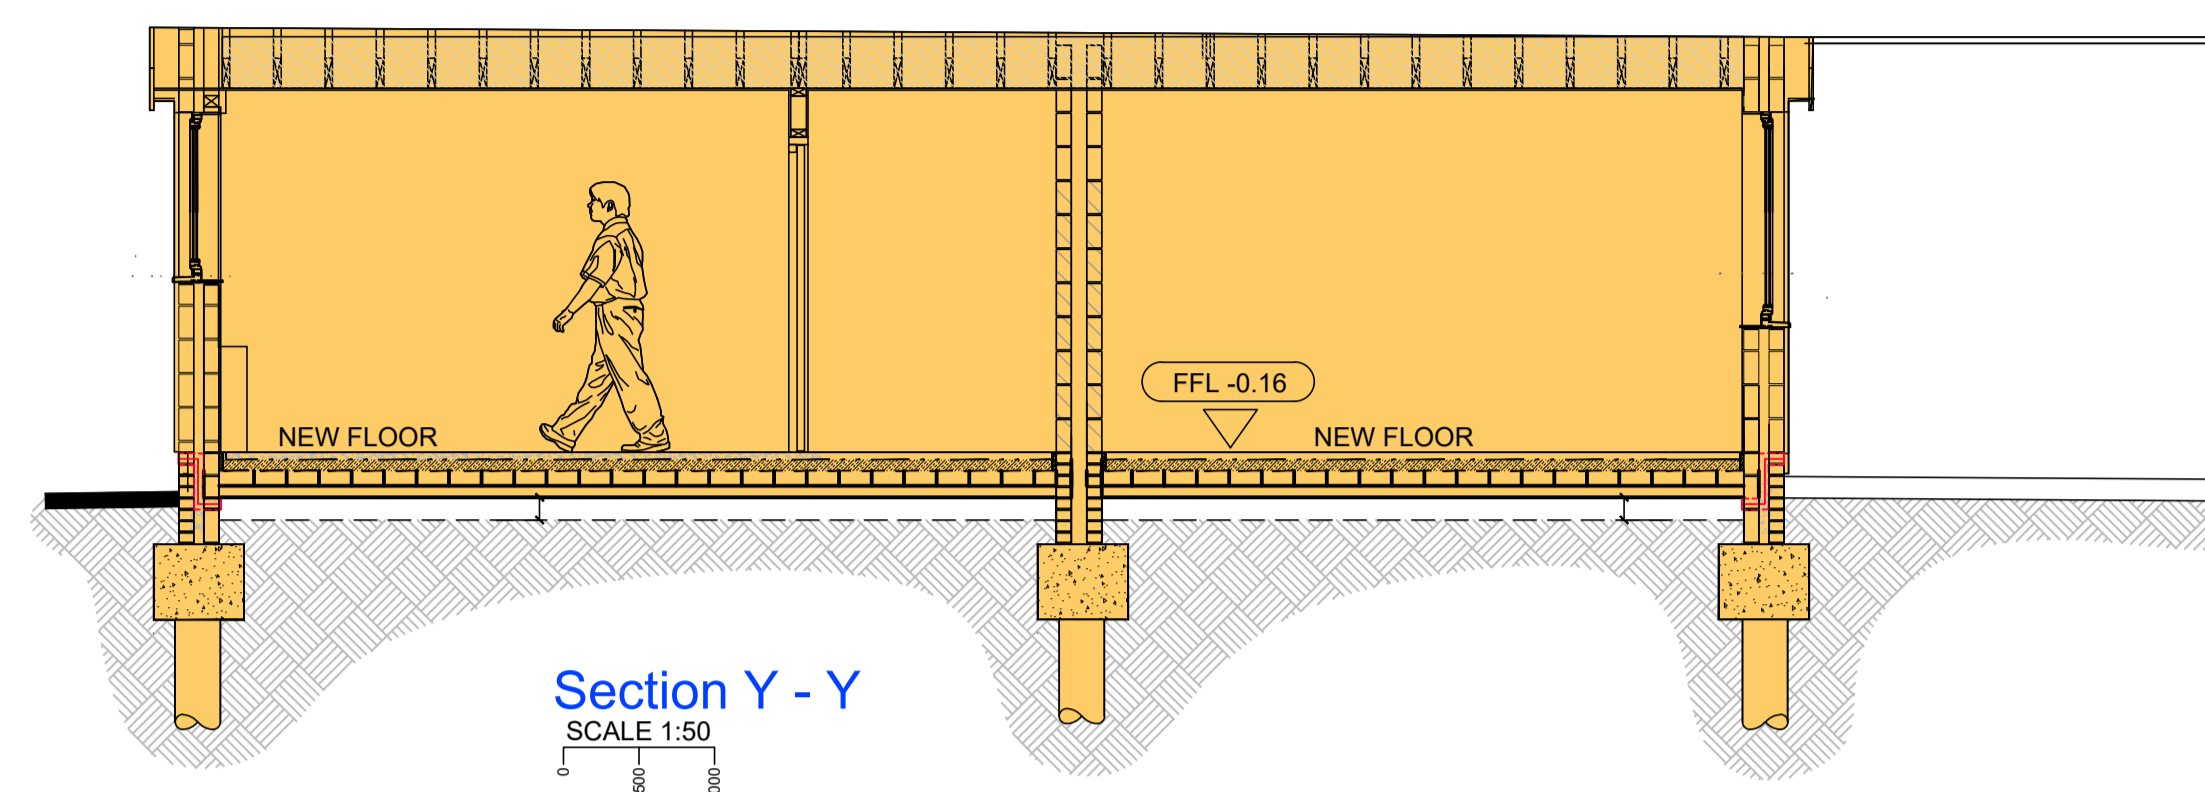


NOTES:-

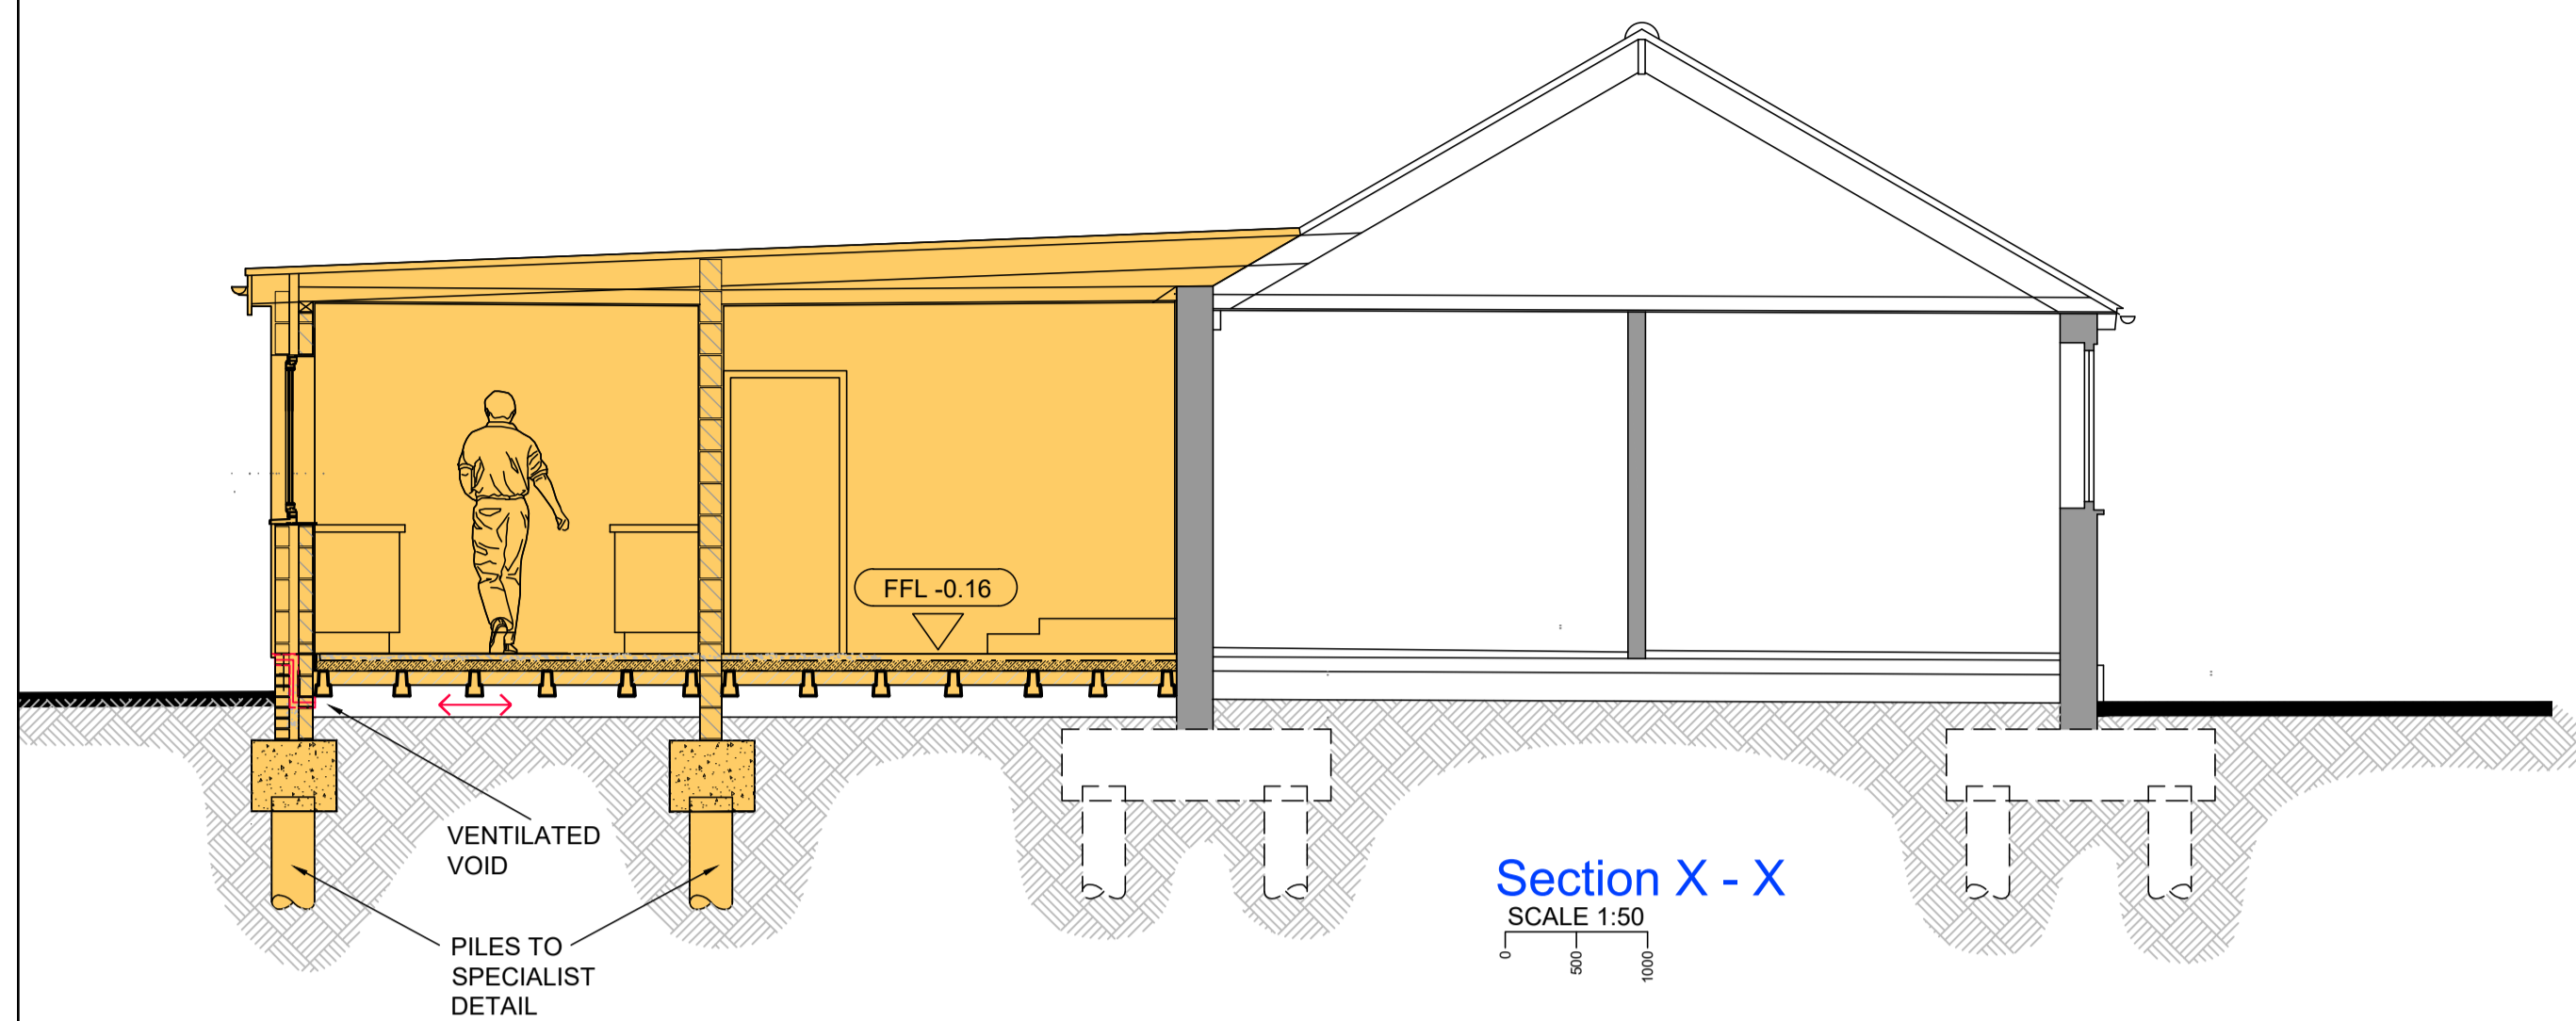

P1	Planning	13.11.23	GR
P	Preliminary	07.06.23	GR
REV	AMENDMENT	DATE	BY

STATUS:- **Planning** ONLY BUILD TO CONSTRUCTION STATUS

CLIENT:- Janice Robinson

CONTRACT:- Bungalow Farm, Chatteris Road, Mepal, Ely, Cambs, CB6 2AZ

TITLE:- Proposed Plans and Sections

DESIGN:- JDS	DRAWN:- GR	CHKD:-
SCALE:- A1 as shown	DATE:- Oct 2023	

**David Symonds Associates**  
 3 Imperial Court, 12 Sovereign Road  
 Kings Norton Business Centre  
 Birmingham B30 3FH  
 Tel: 0121 444 1313  
 Email: eng@dsacc.co.uk  
 Website: www.dsacc.co.uk

DRAWING No:- **223098-S-11** REV **P1**