



David Symonds Associates
 3 Imperial Court, 12 Sovereign Road
 Kings Norton Business Centre, Birmingham B30 3FH

Tel: 0121 444 1313
 Email: eng@dsace.co.uk
 Website: www.dsace.co.uk

Job No. 223098-S- A3

Dwg No. 01 Rev P1

Date Aug 2023 Design JDS

Chkd Drawn GR


Contract Bungalow Farm, Chatteris Road, Cambs, CB6 2AZ

Title Site Location Plan

Scale 1:1250 @ A3

DO NOT SCALE - ONLY FIGURED DIMENSIONS ARE TO BE USED. LEVELS TO BE CONFIRMED ON SITE		P	Preliminary issue	07.08.23	GR
		P1	Planning	13.11.23	GR

Planning

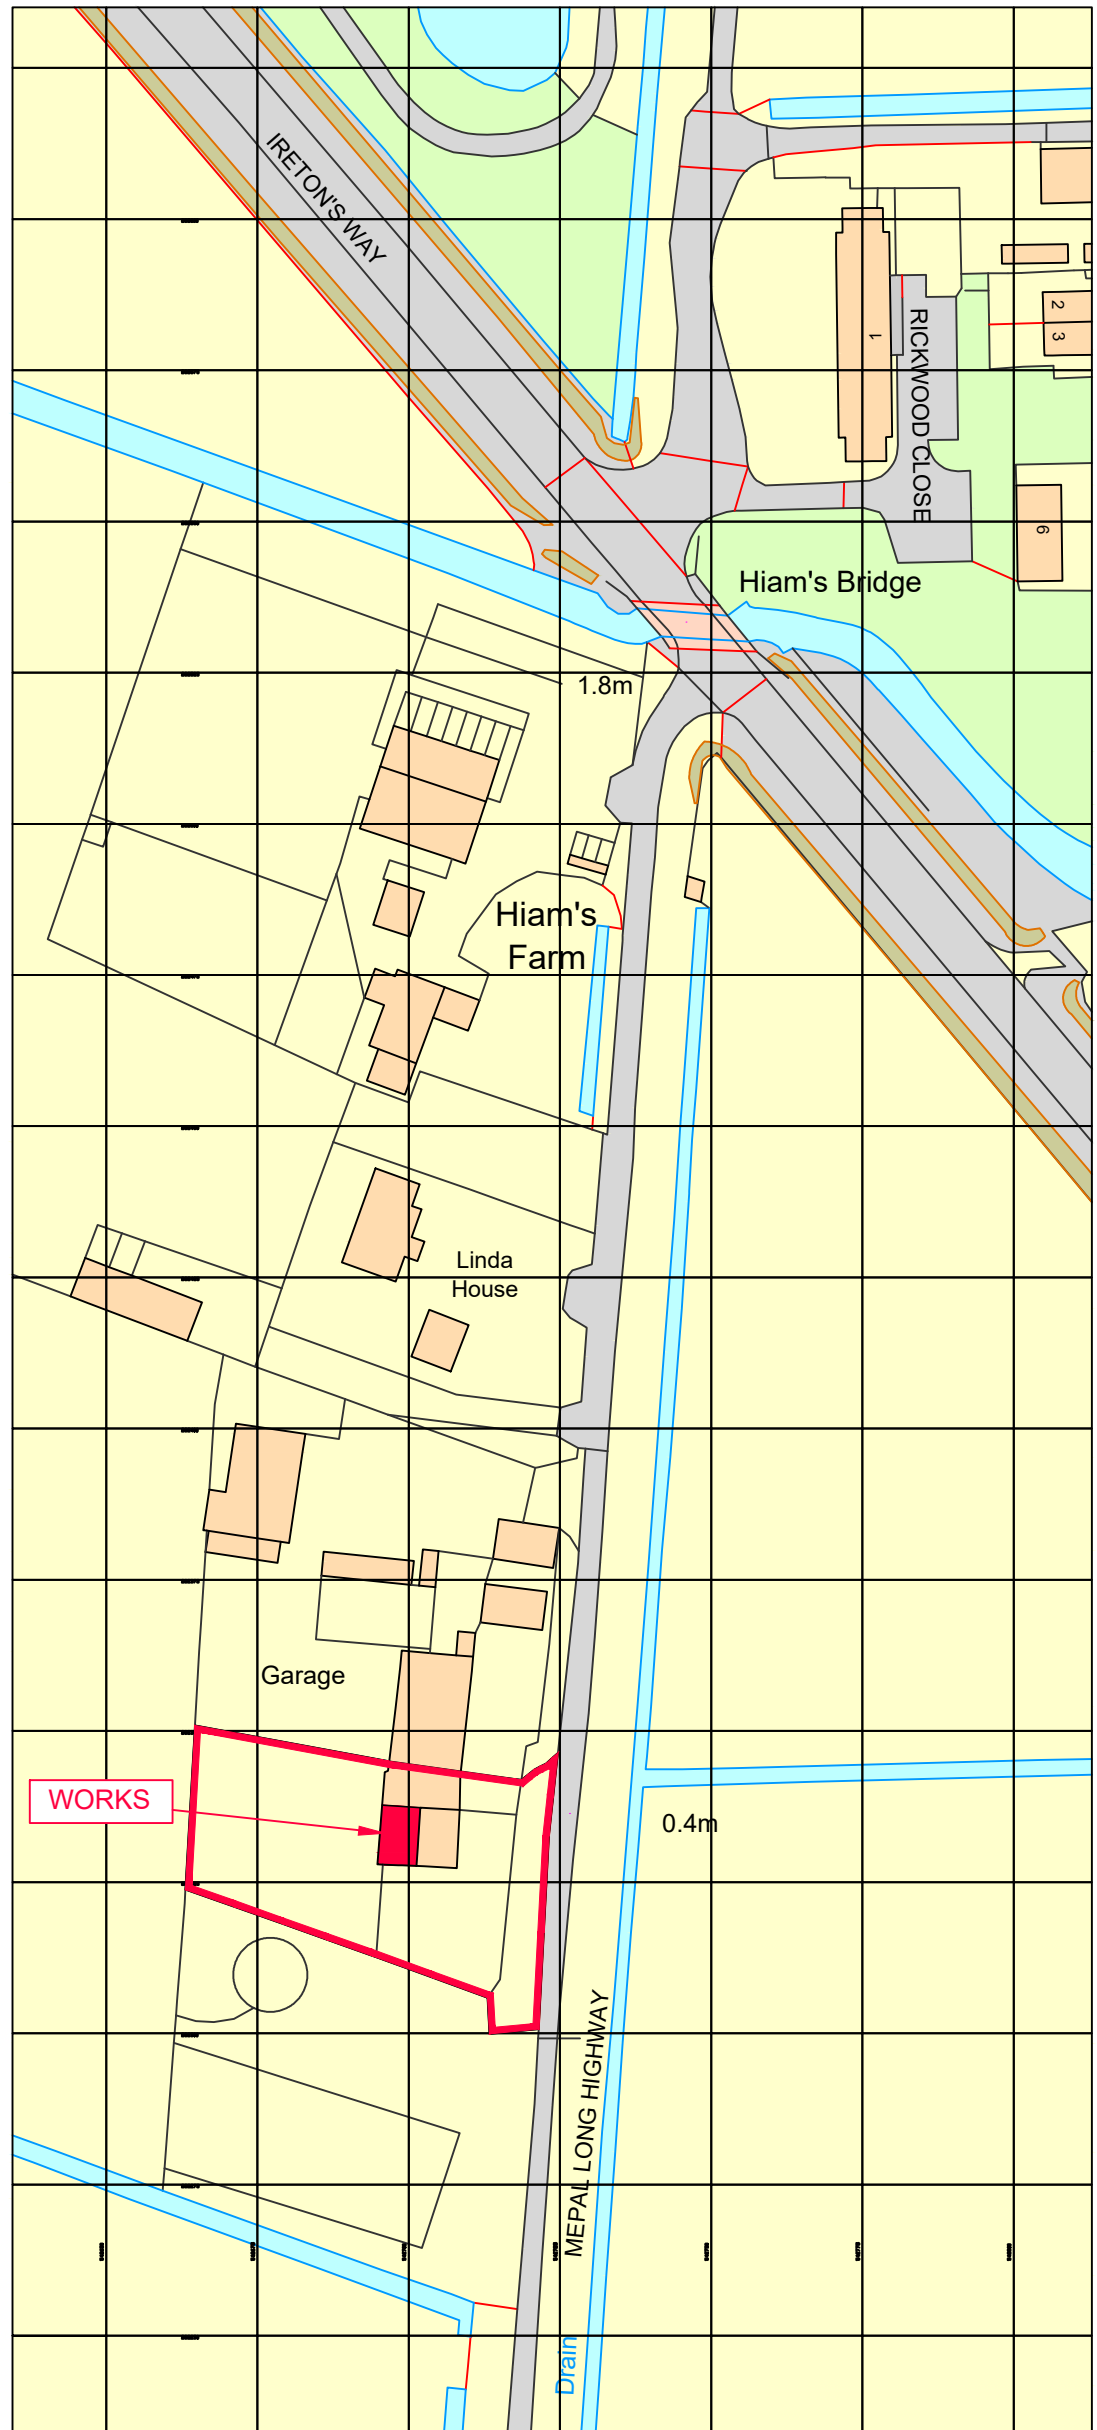

SITE LOCATION PLAN

SCALE 1:1250

