



CHA — Ground Floor Plan
1:50



CHA — North West Elevation
1:100

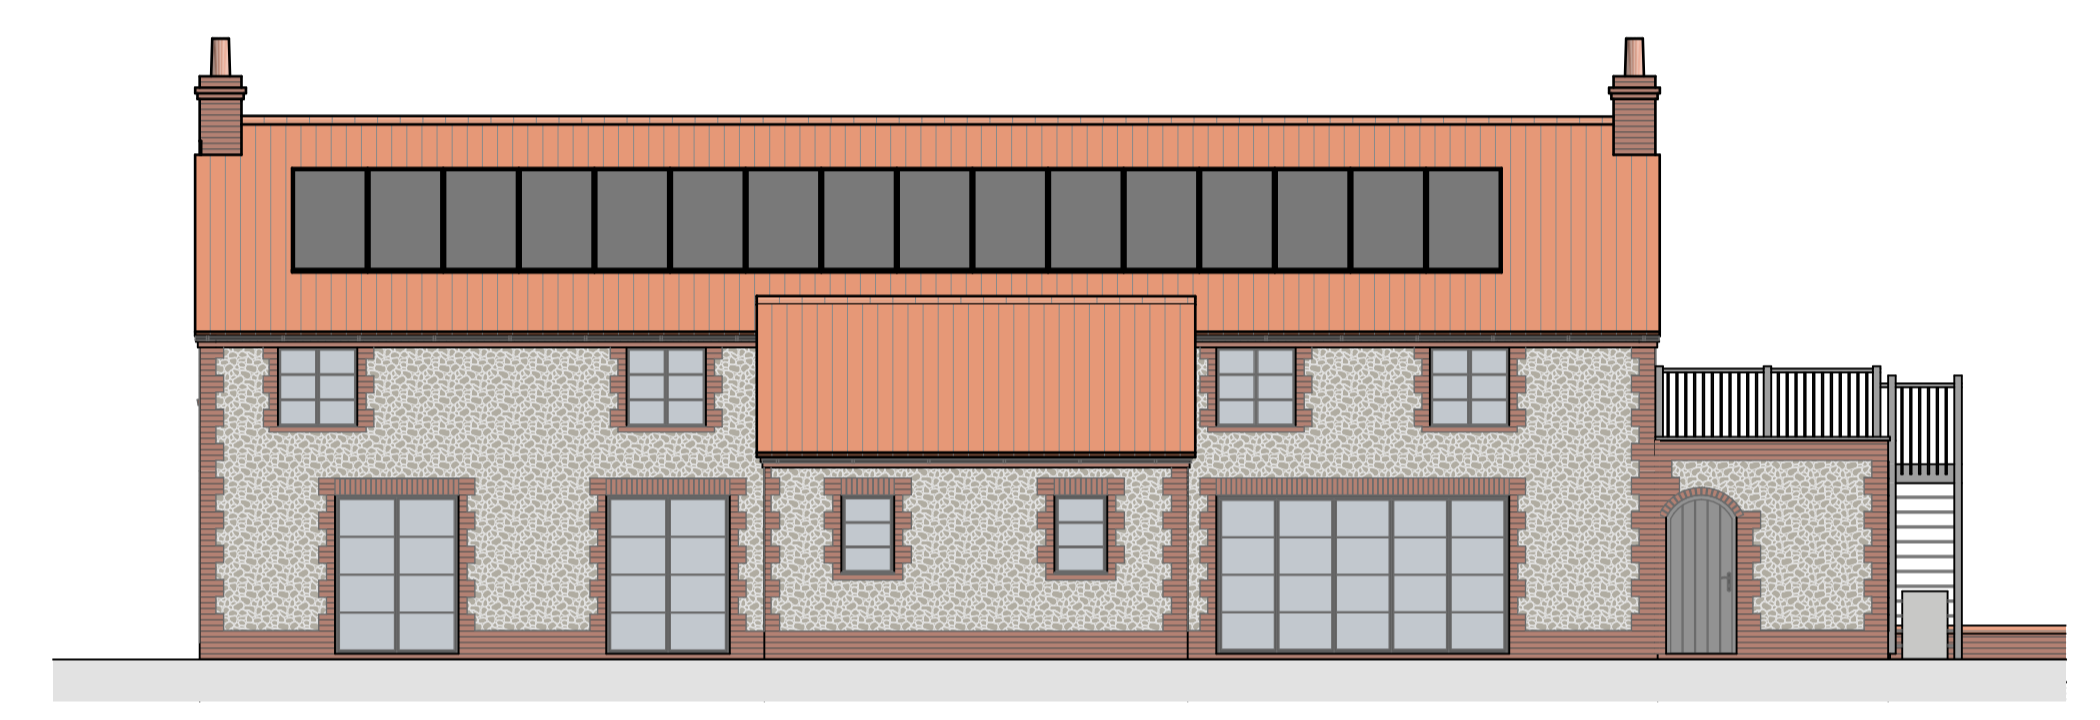

CHA — North East Elevation
1:100

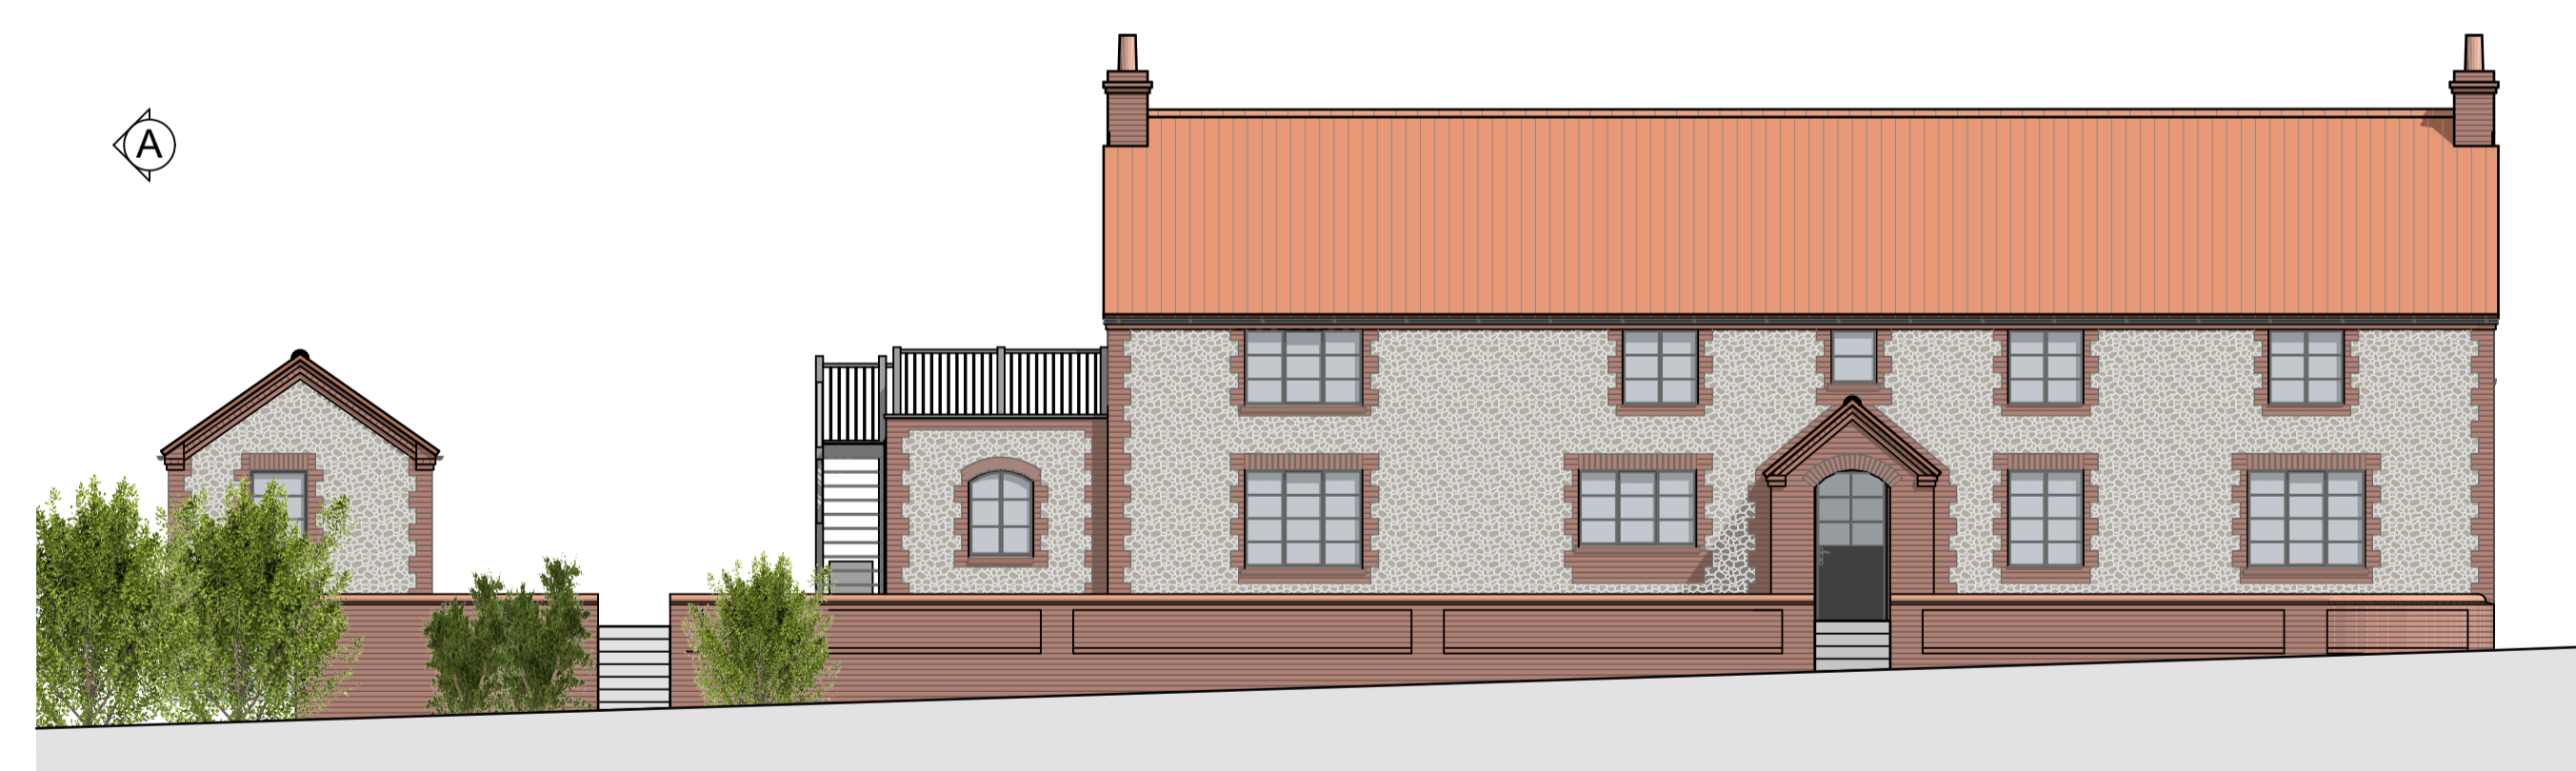

CHA — South West Elevation
1:100



CHA — Section A - A
1:50



CHA — South East Elevation
1:100

revision	date	description
B	02.11.2023	Revised to client comments
A	13.09.2023	Revised to client comments



1 Vine House, 3 Oak Street, Fakenham, Norfolk, NR21 9DX e-mail : design@claxton-hall.co.uk tel : 01328 862229 web : www.claxton-hall.co.uk	
project: First Floor Extension, Rebuild of Ground Floor & Garden Studio Church View Cottage, Thursford	sheet size: A1 date: Nov 2020 scales: As Shown revision: B ref: 537 - 04