


**Front View**

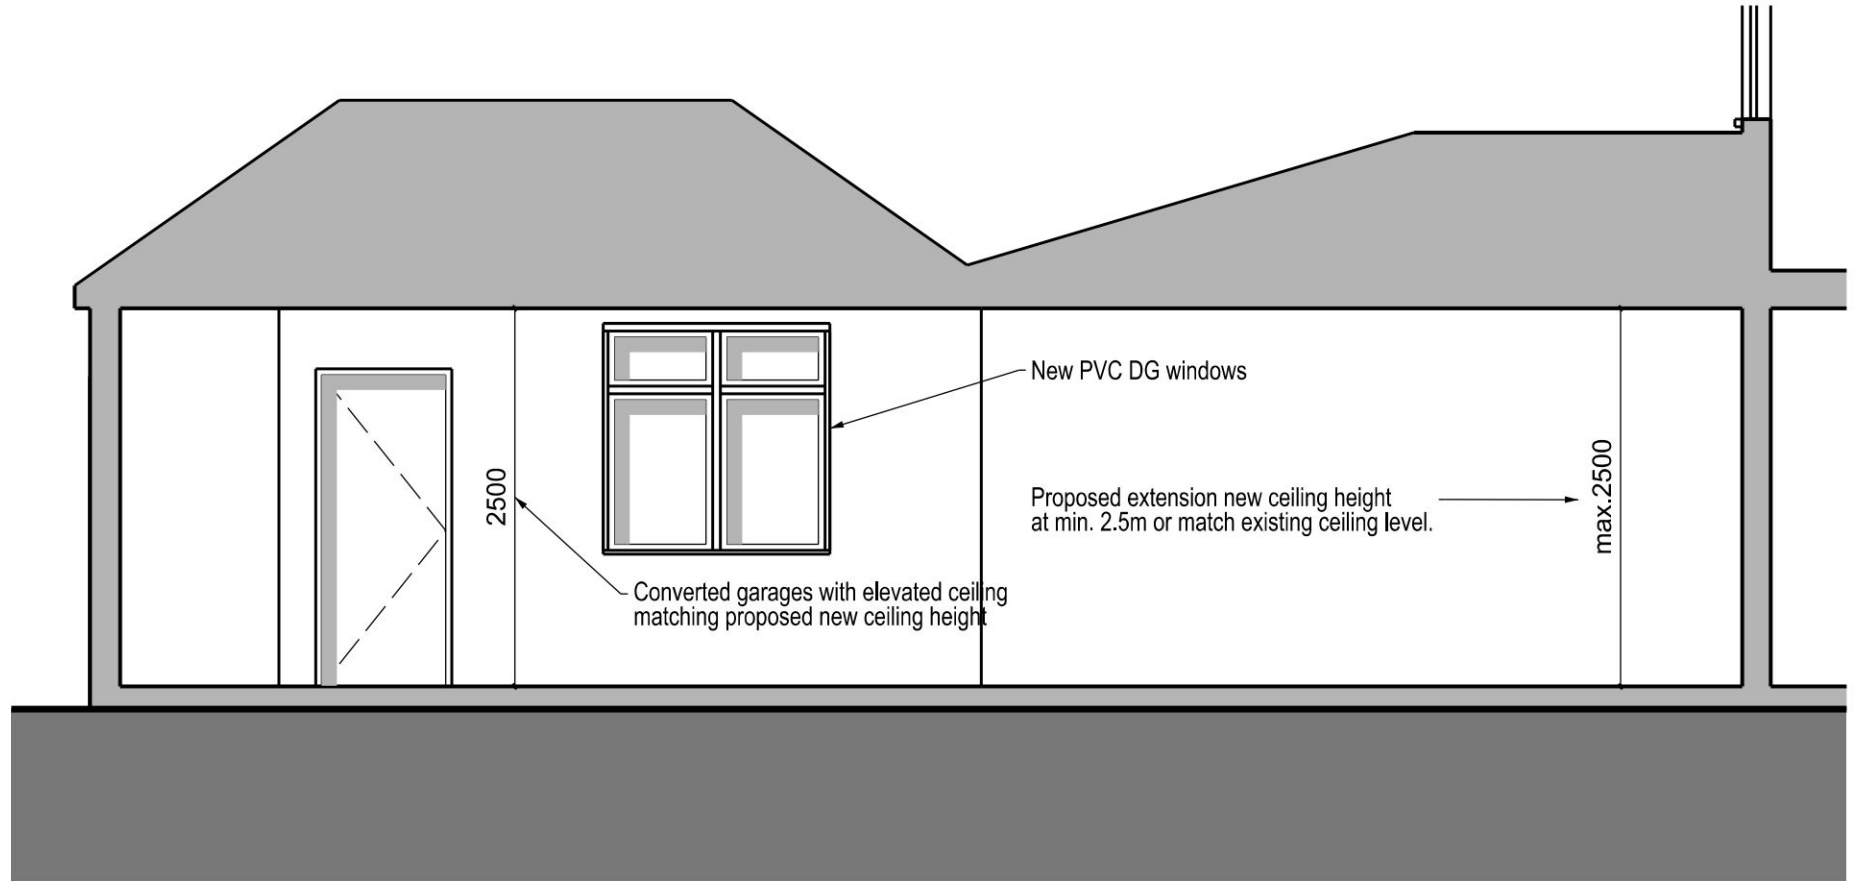

**Section A-A'**

Scale: 1:50

0 0.5m 2.5m



**Rear View**



**Side View**



**Enlarge Rear View**

This scheme is subject to Town Planning and all other necessary consents. Dimensions, areas and levels where given are approximate and subject to site survey. All dimensions are to be checked on site.

