


**Existing Ground Floor**  
Scale: 1:100

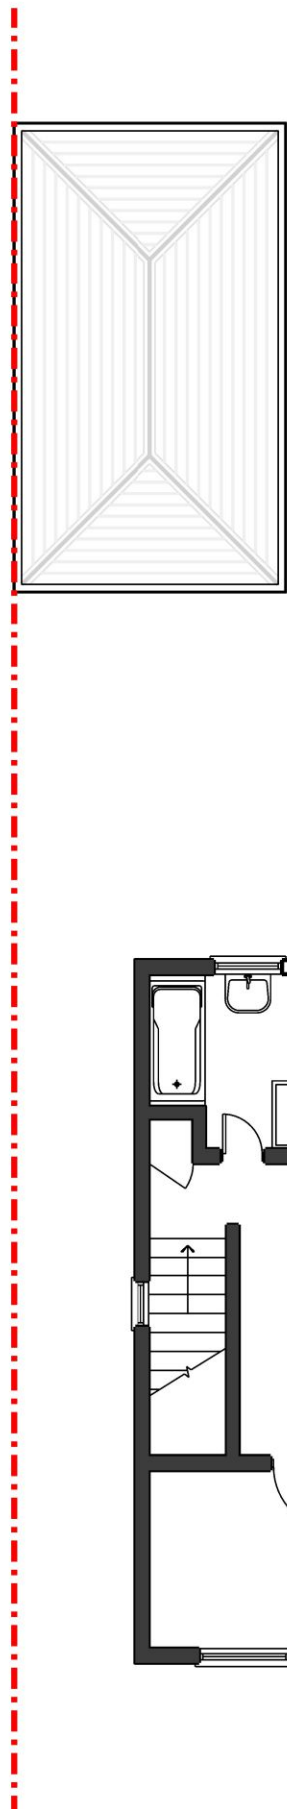

**Existing First Floor**  
Scale: 1:100



**Existing Roof**  
Scale: 1:100



This scheme is subject to Town Planning and all other necessary consents. Dimensions, areas and levels where given are approximate and subject to site survey. All dimensions are to be checked on site.

