




# Drawing prepared for planning approvals only

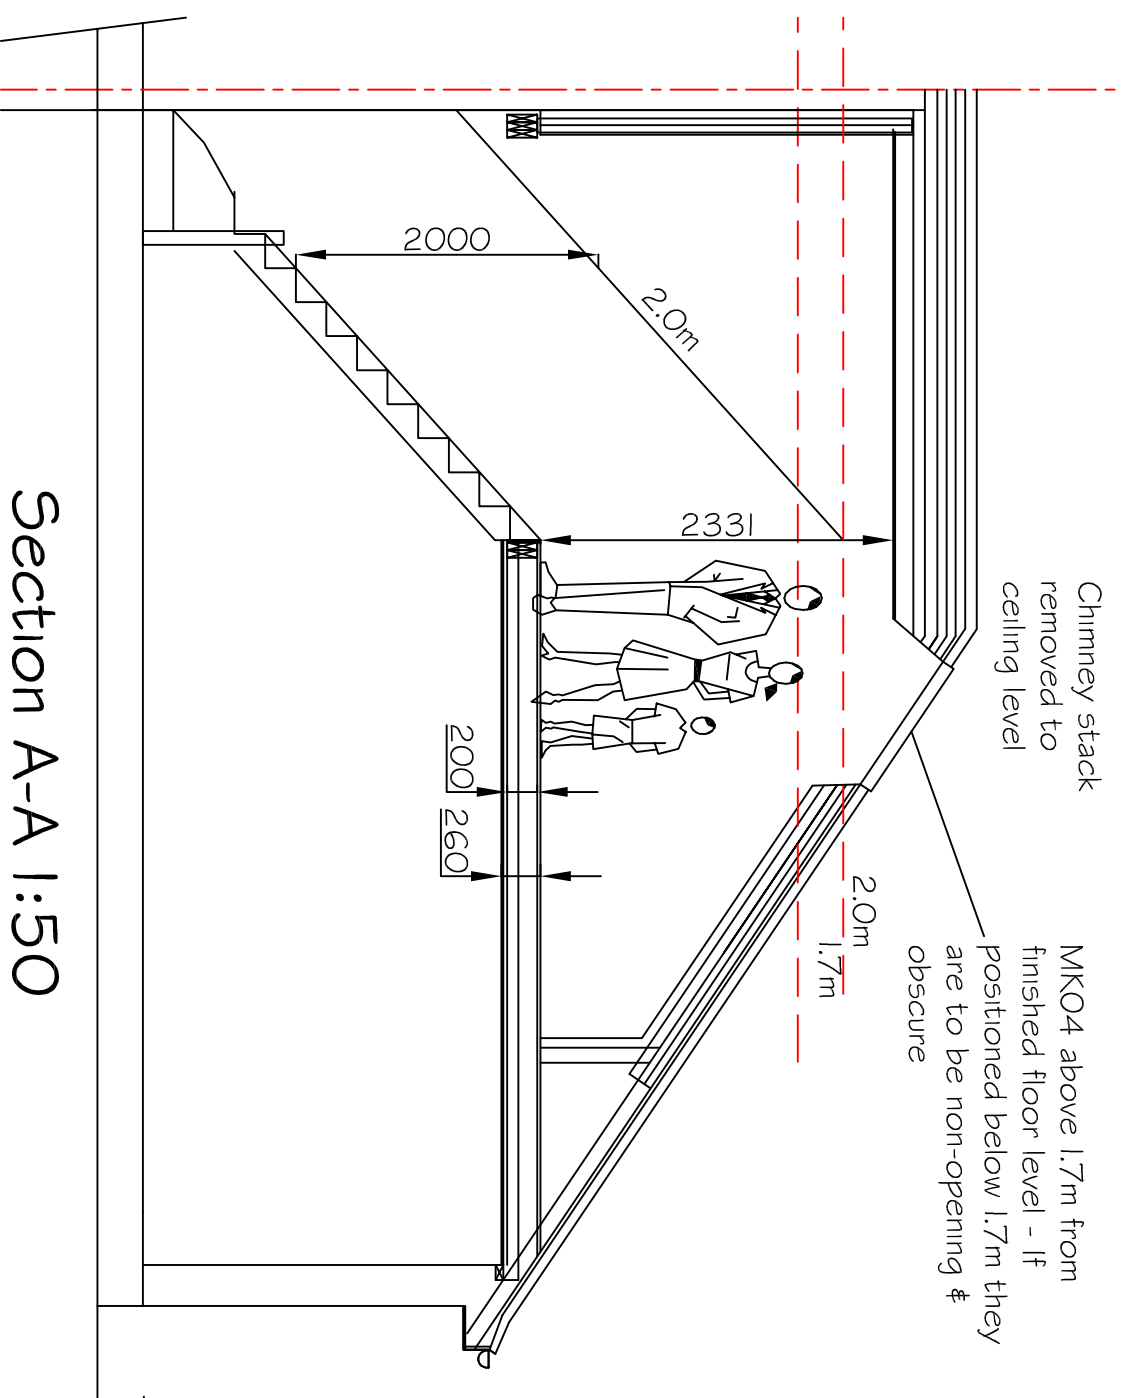


Section A-A 1:50

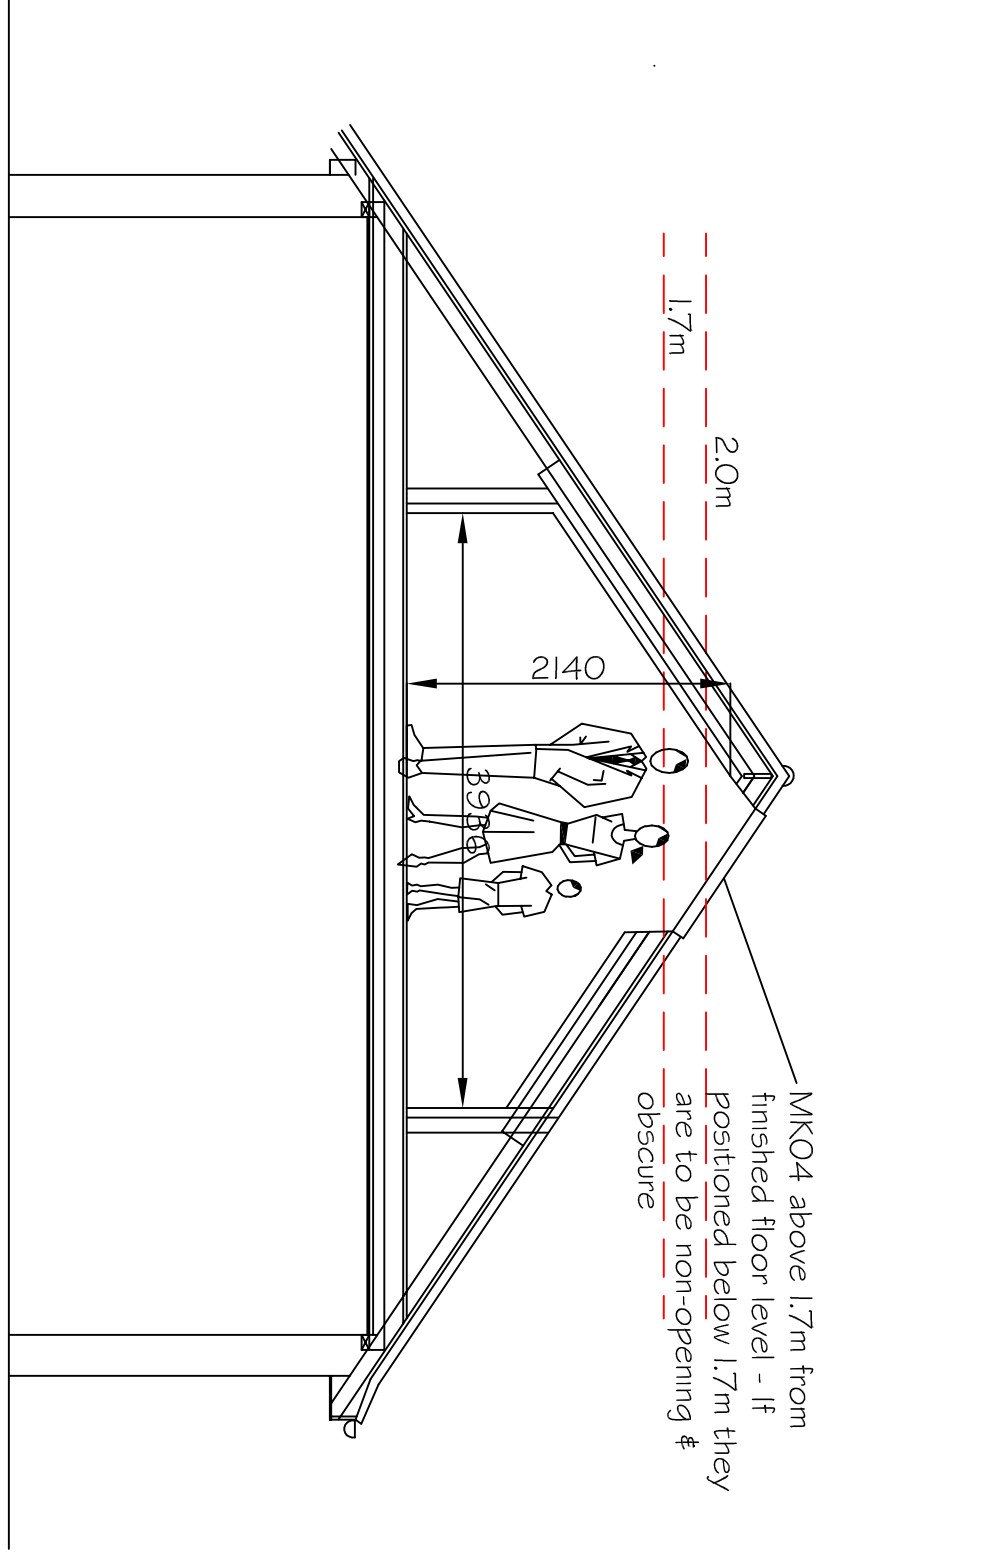

Section B-B 1:50

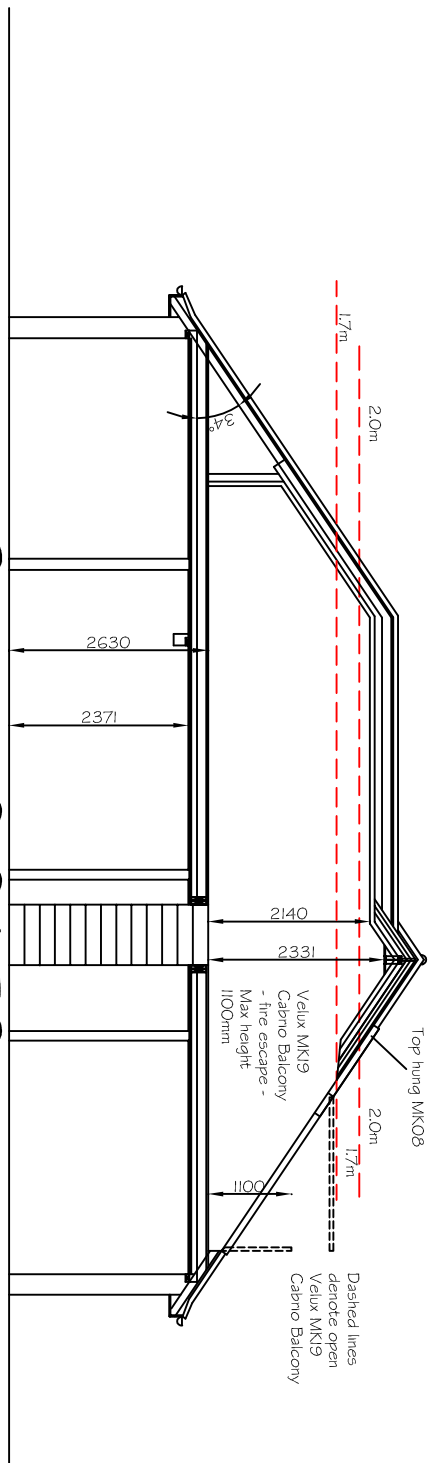

Section C-C 1:50

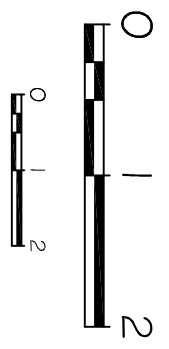

REV.	DATE	DESCRIPTION

**Stephen Moore Architectural Services**  
 Domestic & Commercial, New Builds, Alterations & Extensions  
 69 Norwich Road, New Costessey, Norwich,  
 Norfolk, NR5 0EN  
 T: (01603) 446982 / 07454165313  
 E: philip@sm-as.co.uk  
 W: www.sm-as.co.uk



**CLIENT:**  
 Mrs S Ellis  
 24 Moore Avenue  
 Norwich, NR6 7LA

**PROJECT:**  
 Loft conversion with Velux

**DRAWING:**  
 Proposed Sections

**DRAWN BY:** PSM  
**SCALE:** 1:50 UNO  
**PROJECT No.:** 2310/1568

**DATE:** Oct 22  
**PAPER SIZE:** A3  
**DRG No.:** /5