

Drawing prepared for planning approvals only

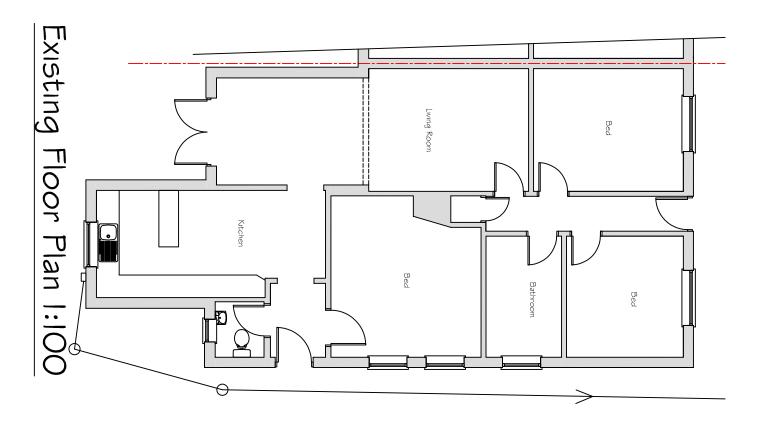

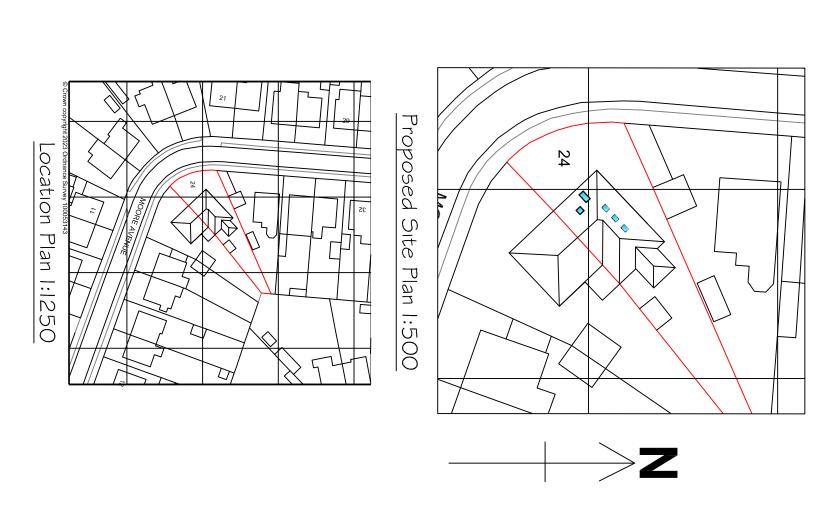



0

chartered building engineer

Loft conversion with Velux

DRAWN BY: PSM DATE:
SCALE: 1:100 uno PAPER SIZE:

Oct 22 A3 Ŋ

JECT No. 2310/1568

DRG No.

Stephen Moore Architectural Services

CLIENT:

Mrs S Ellis
24 Moore Avenue
Norwich, NR6 7LA

Existing Floor, Site & Location Plans