
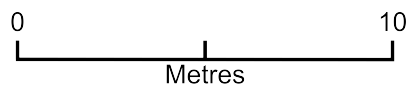


# 54 The Street Ringland - Block Plan for proposed shed

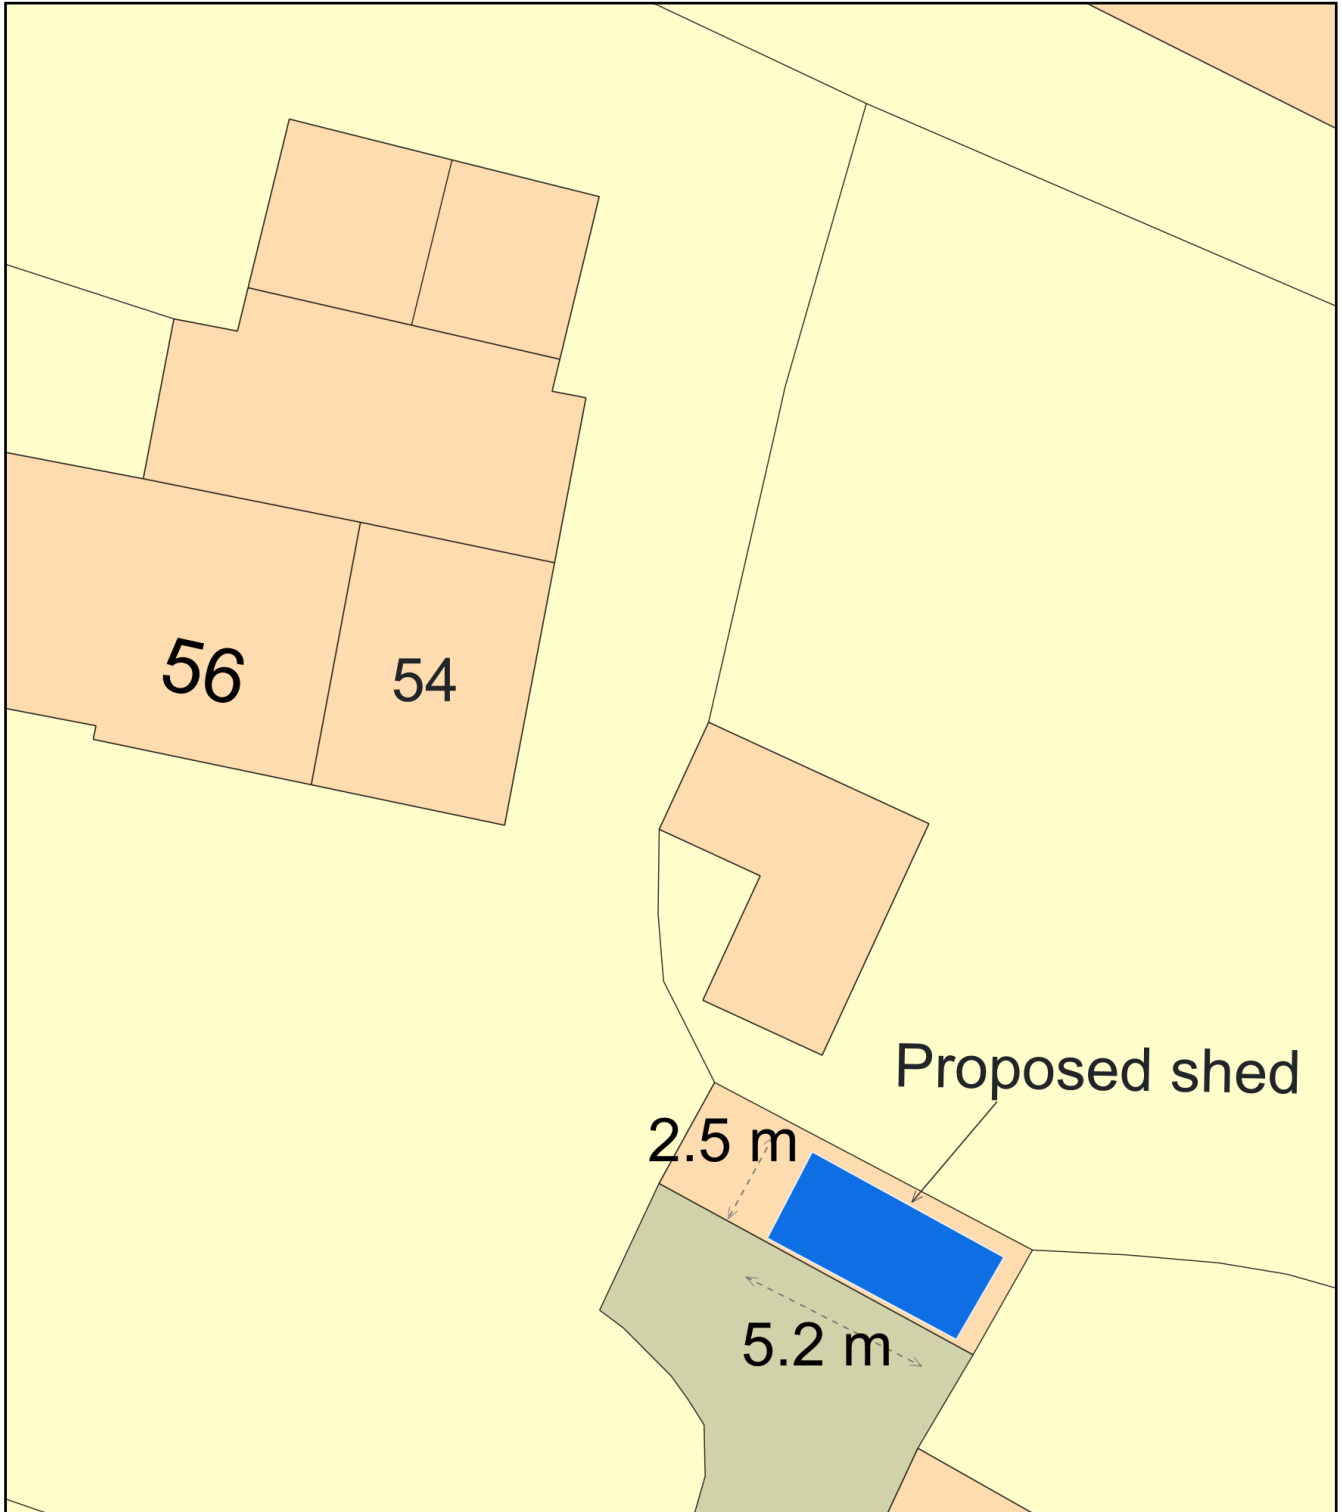

Plan Produced for: Tony Thompson

Date Produced: 03 Nov 2023

Plan Reference Number: TQRQM23307141412971

Scale: 1:200 @ A4