

Client:

Mr. & Mrs. Middleton

Project Title:

Proposed extension and alterations at Wynsmore,
Easton Way, Cawston, Norwich, NR10 4HF

Drawing Title:

Side elevation (East) proposed

Scale: 1:50 @ A3


Drawn by: JH

Date: 01.11.2023

Checked by:

Drawing Number: 1199-15 A B.

REVISIONS
REV A - NOV 2023 - LAYOUT CHANGES
REV B 13.11.23 - Extension length increase

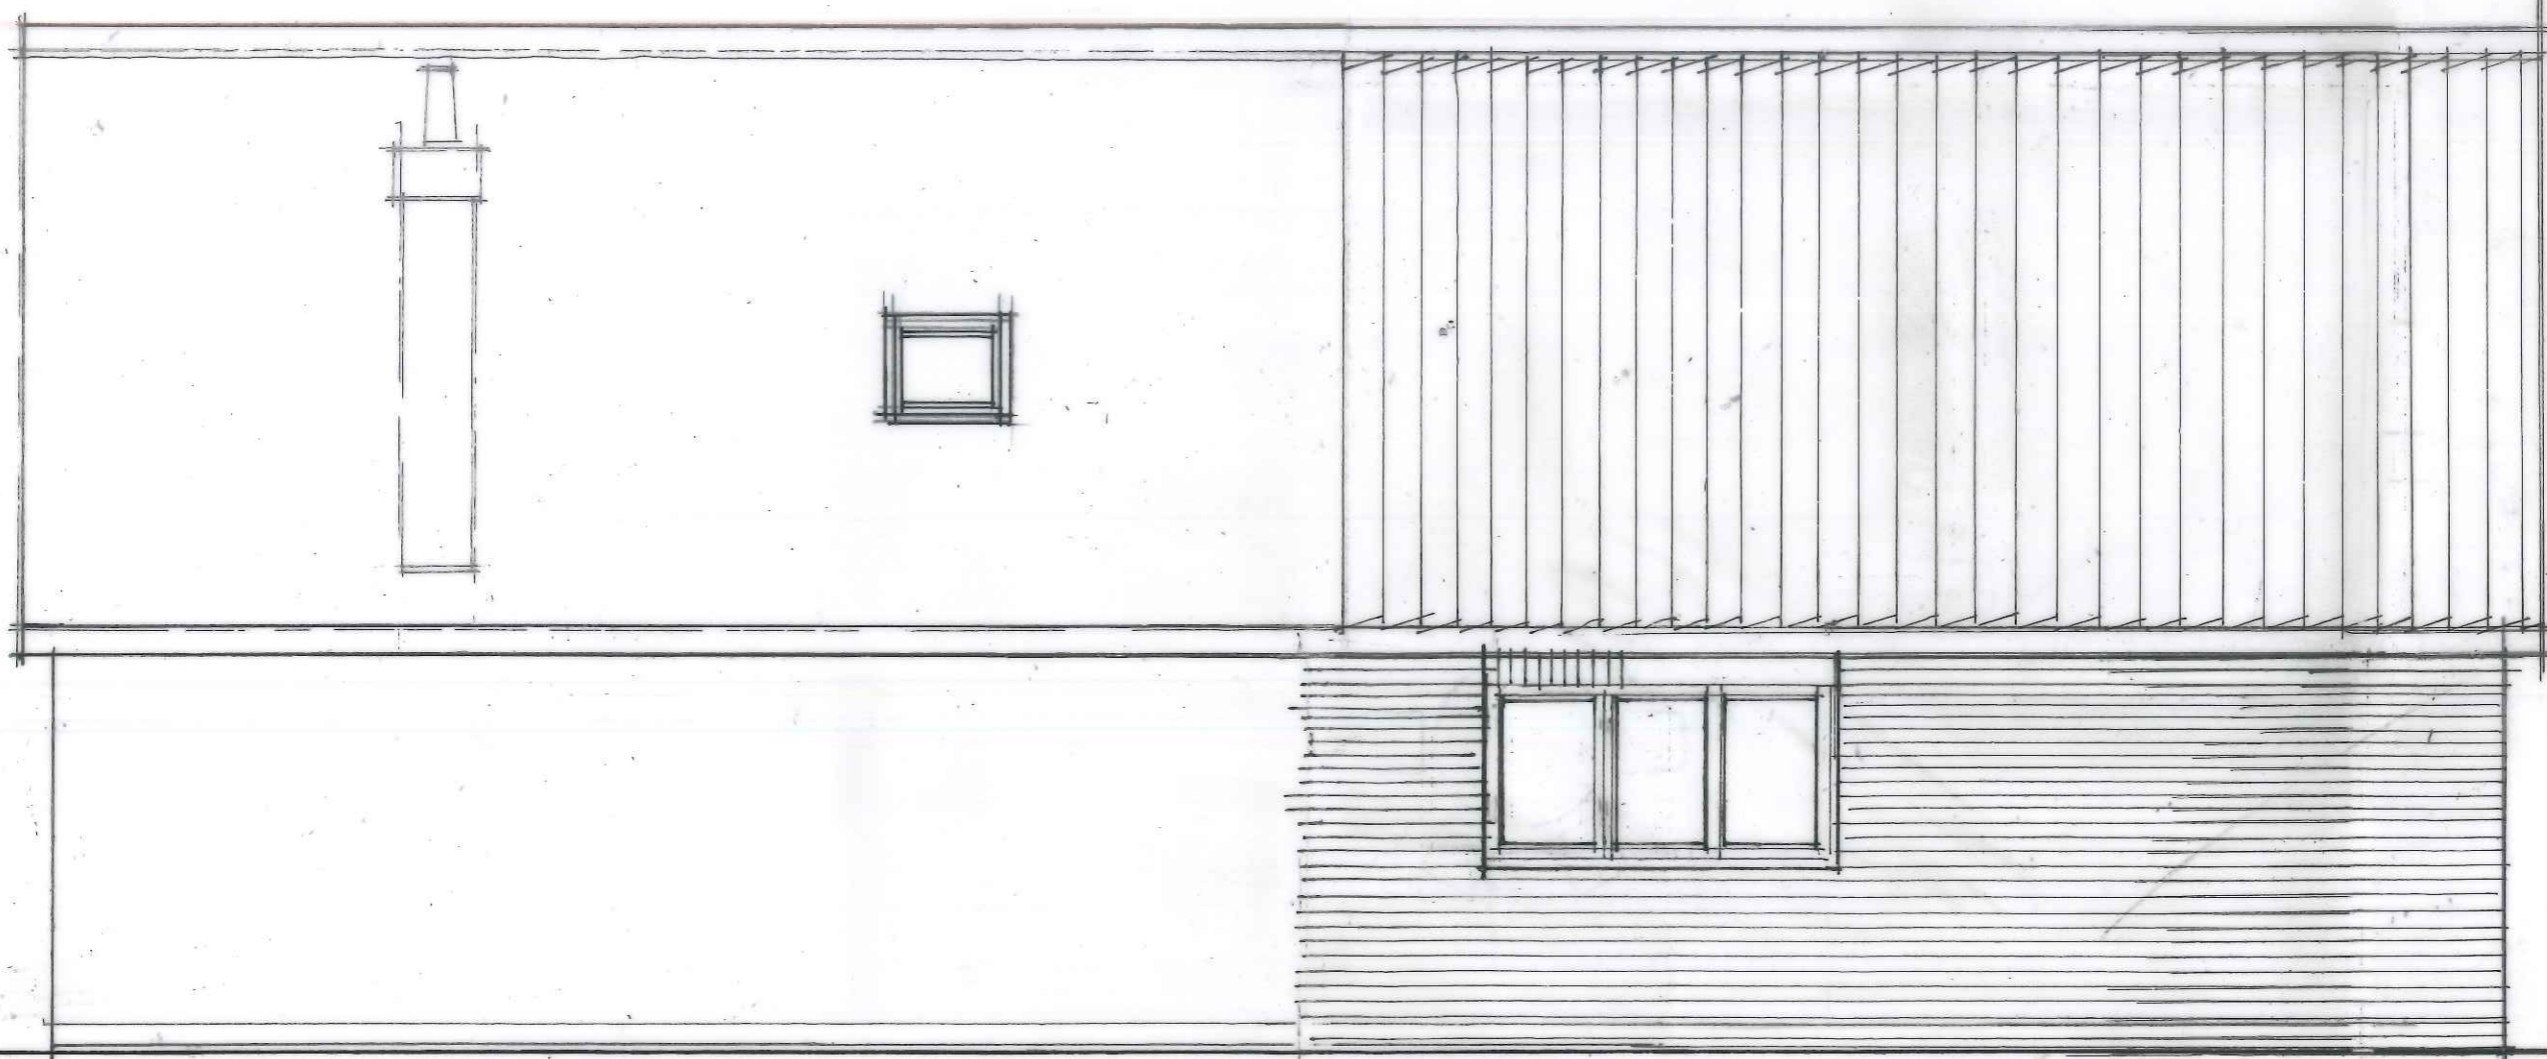

SIDE ELEVATION

