

JONATHAN HALL
ASSOCIATES

Interior and Architectural Designers

51 Cromer Road, Norwich, Norfolk, NR6 6LX
Telephone (01603) 488643
email: info@jonathanhalldesigns.co.uk

Client:

Mr. & Mrs. Middleton

Project Title:

Proposed extension and alterations at Wynsmore,
Easton Way, Cawston, Norwich, NR10 4HF

Drawing Title:

Side elevation (West) proposed

Scale: 1:50 @ A3


Drawn by: JH

Date: 01.11.2023

Checked by:

Drawing Number: 1199-16 *A B.*

*RNA - NOV 2023 - LAYOUT CHANGES
REV B 13.11.23 Extension length increase*

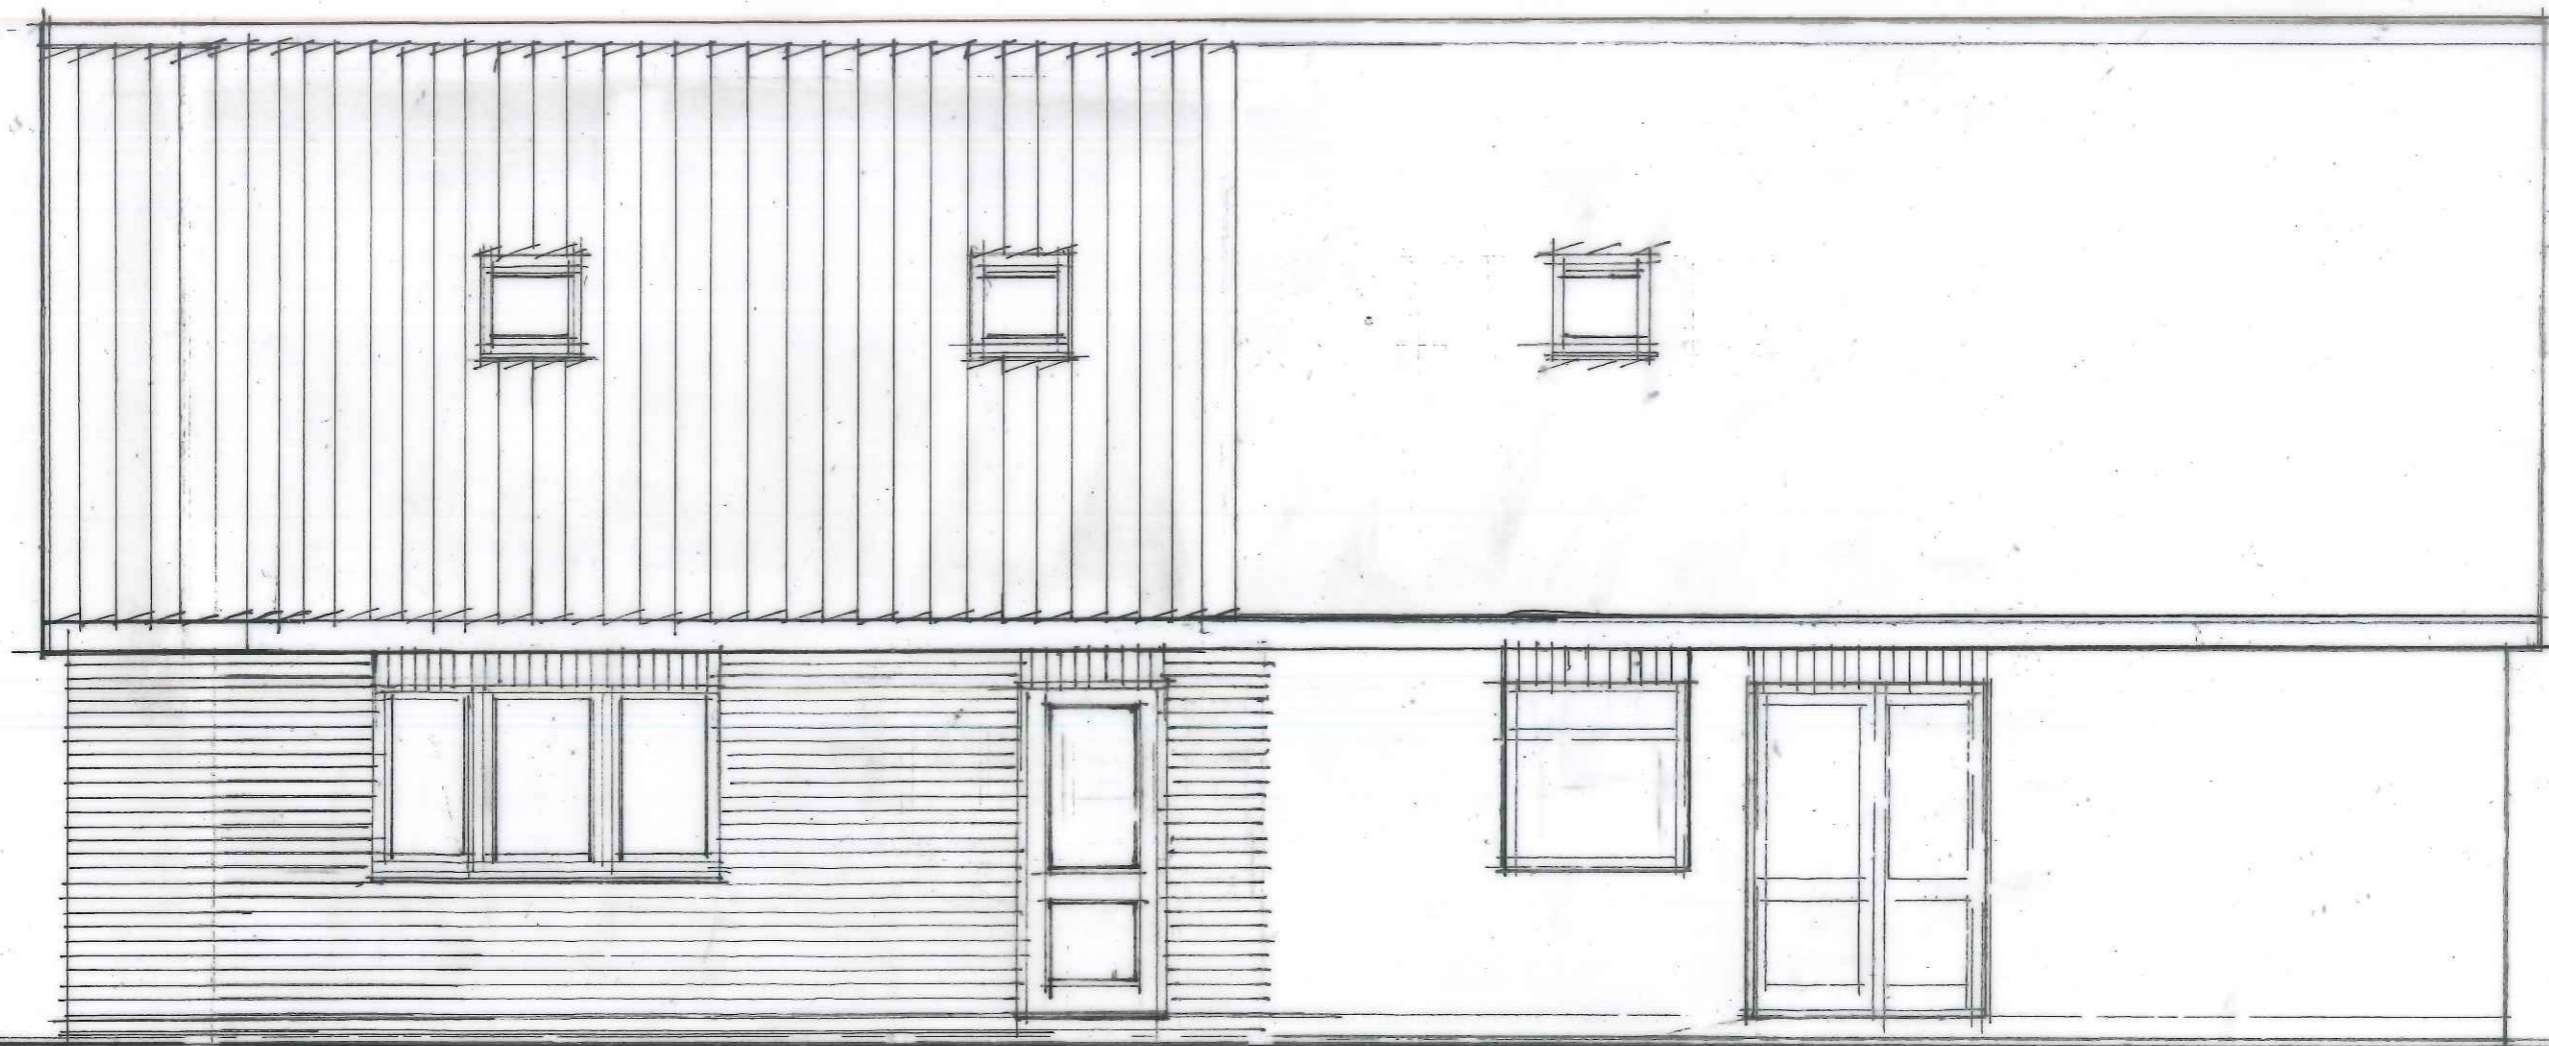

SIDE ELEVATION

