

**JONATHAN HALL
ASSOCIATES**

Interior and Architectural Designers

51 Cromer Road, Norwich, Norfolk, NR6 6LX
Telephone (01603) 488643
email: info@jonathanhalldesigns.co.uk

Client:

Mr. & Mrs. Middleton

Project Title:

Proposed extension and alterations at Wynsmore,
Easton Way, Cawston, Norwich, NR10 4HF


Drawing Title:

Side elevation (East) existing

Scale: 1:50 @ A3 Drawn by: JH

Date: 01.11.2023 Checked by:

Drawing Number: 1199-07

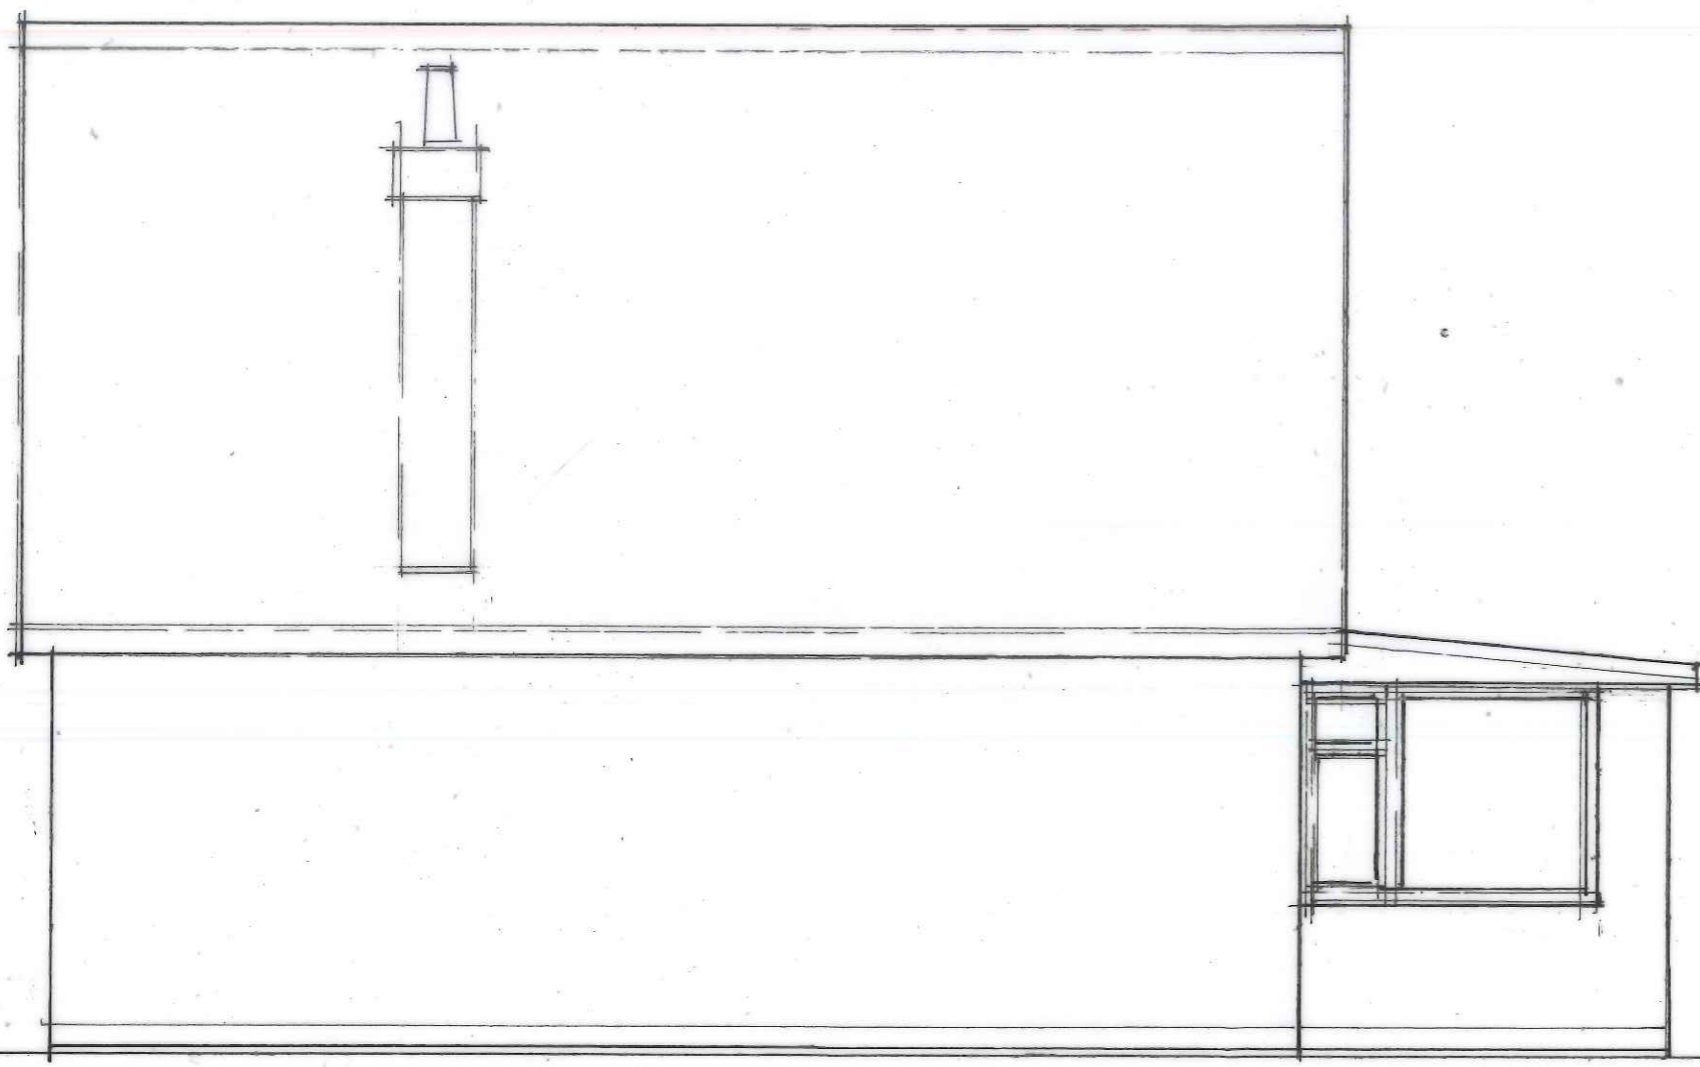

SIDE ELEVATION

