


LOCATION PLAN

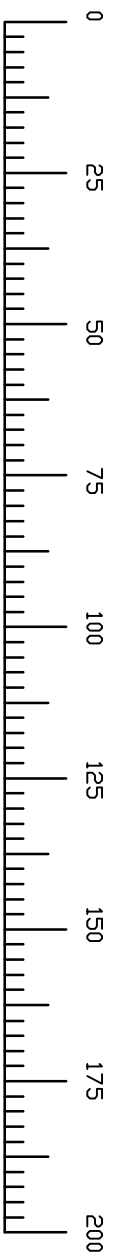


SCALE BAR 1:1250

NOTES:

1. This drawing is to be read in conjunction with all relevant Architects and Engineers drawings
2. Only figured dimensions are to be used for construction
3. All dimensions are to be verified on site prior to work commencing
4. All temporary works are the responsibility of the contractor

Copyright ©

 <p>J.BALASINGAM TEL: 07500043858 www.ibjconsultant.com</p>	<p>CLIENT : MR.BABU DEVASAGAYAM</p>	<p>DRAWN BY : B.J DESIGNED BY : B.J</p>	<p>REVISION :</p>
<p>PROJECT : 14 Bristow Road Croydon CR0 4QQ.</p>	<p>TITLE : PROPOSED SINGLE STOREY REAR EXTENSION</p>	<p>DRAWING NO : BU/2023/078/01 DATE : 06/10/2023</p>	<p>SCALE : 1:1250 ORG.SIZE : A3</p>