



EXISTING SHED TO BE REMOVED

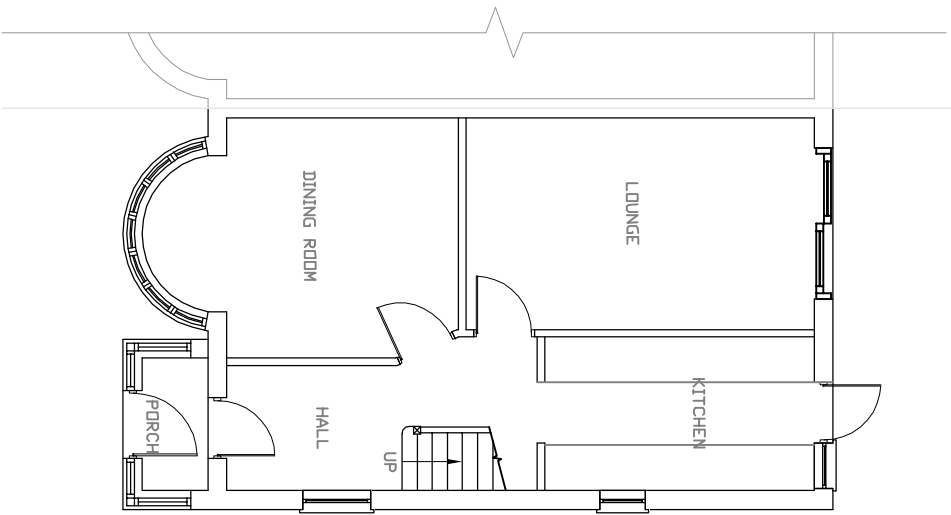

EXISTING GROUND FLOOR

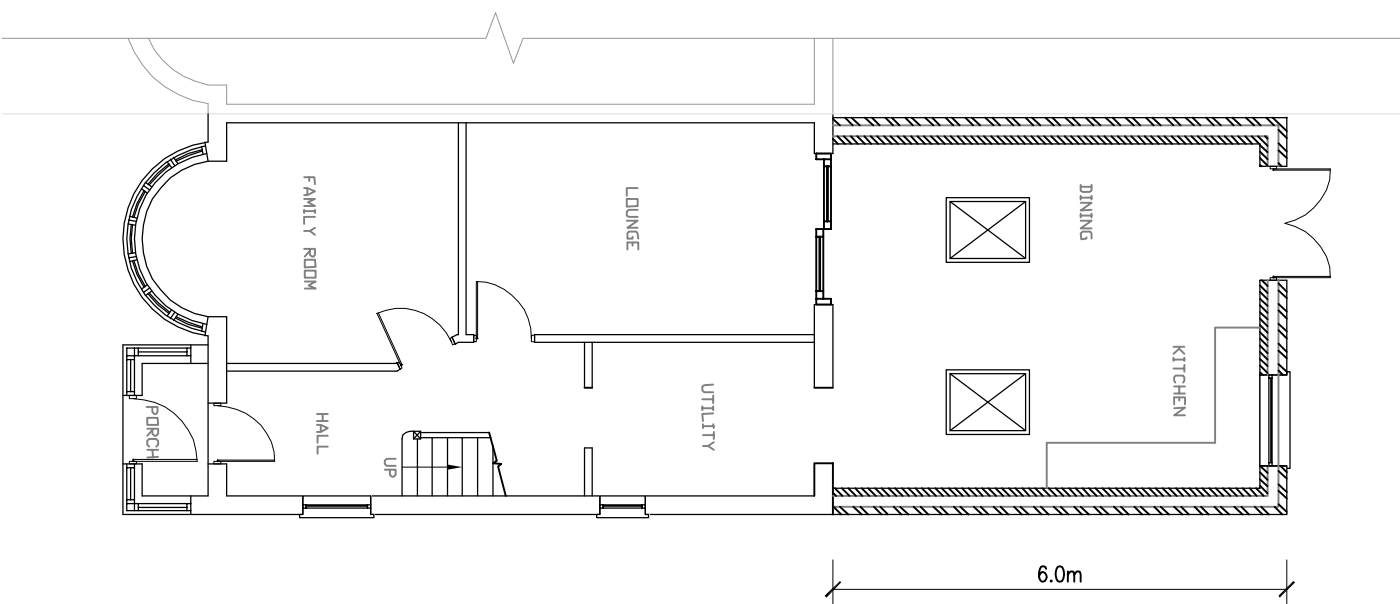

PROPOSED GROUND FLOOR

SCALE BAR 1:100



NOTES:

1. This drawing is to be read in conjunction with all relevant Architects and Engineers drawings
2. Only figured dimensions are to be used for construction
3. All dimensions are to be verified on site prior to work commencing
4. All temporary works are the responsibility of the contractor

Copyright ©



J.BALASINGAM
 TEL: 07500043858
 www.ibjconsultant.com

CLIENT :
 MR.BABU DEVASAGAYAM

DRAWN BY : B.J

REVISION :

DESIGNED BY : B.J

PROJECT :
 14 Bristolow Road
 Croydon
 CR0 4QQ.

TITLE :
 PROPOSED SINGLE STOREY
 REAR EXTENSION

DRAWING NO : BJ/2023/078/03

SCALE : 1:100

DATE : 06/10/2023

ORG.SIZE : A3