
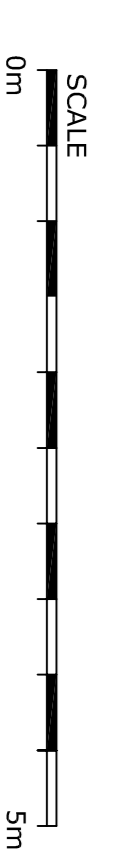
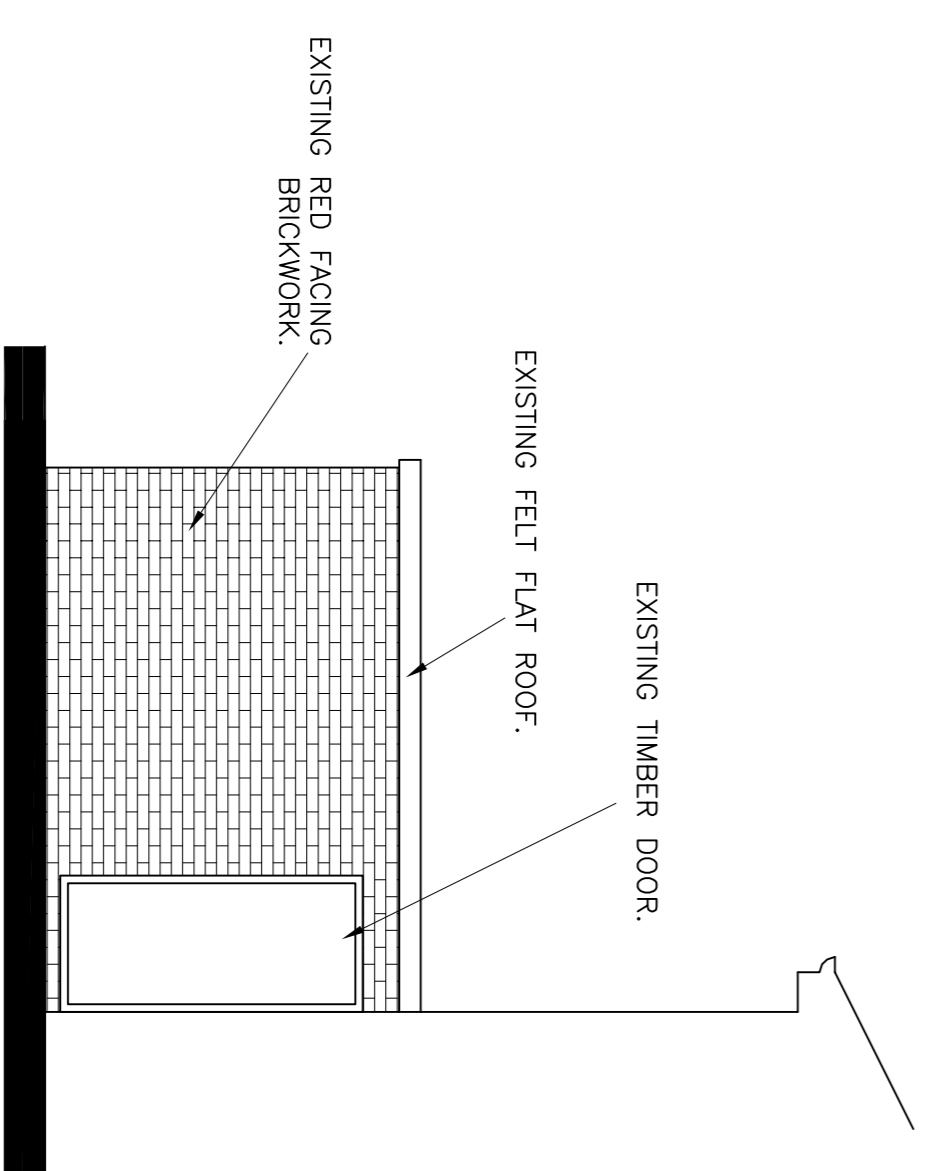
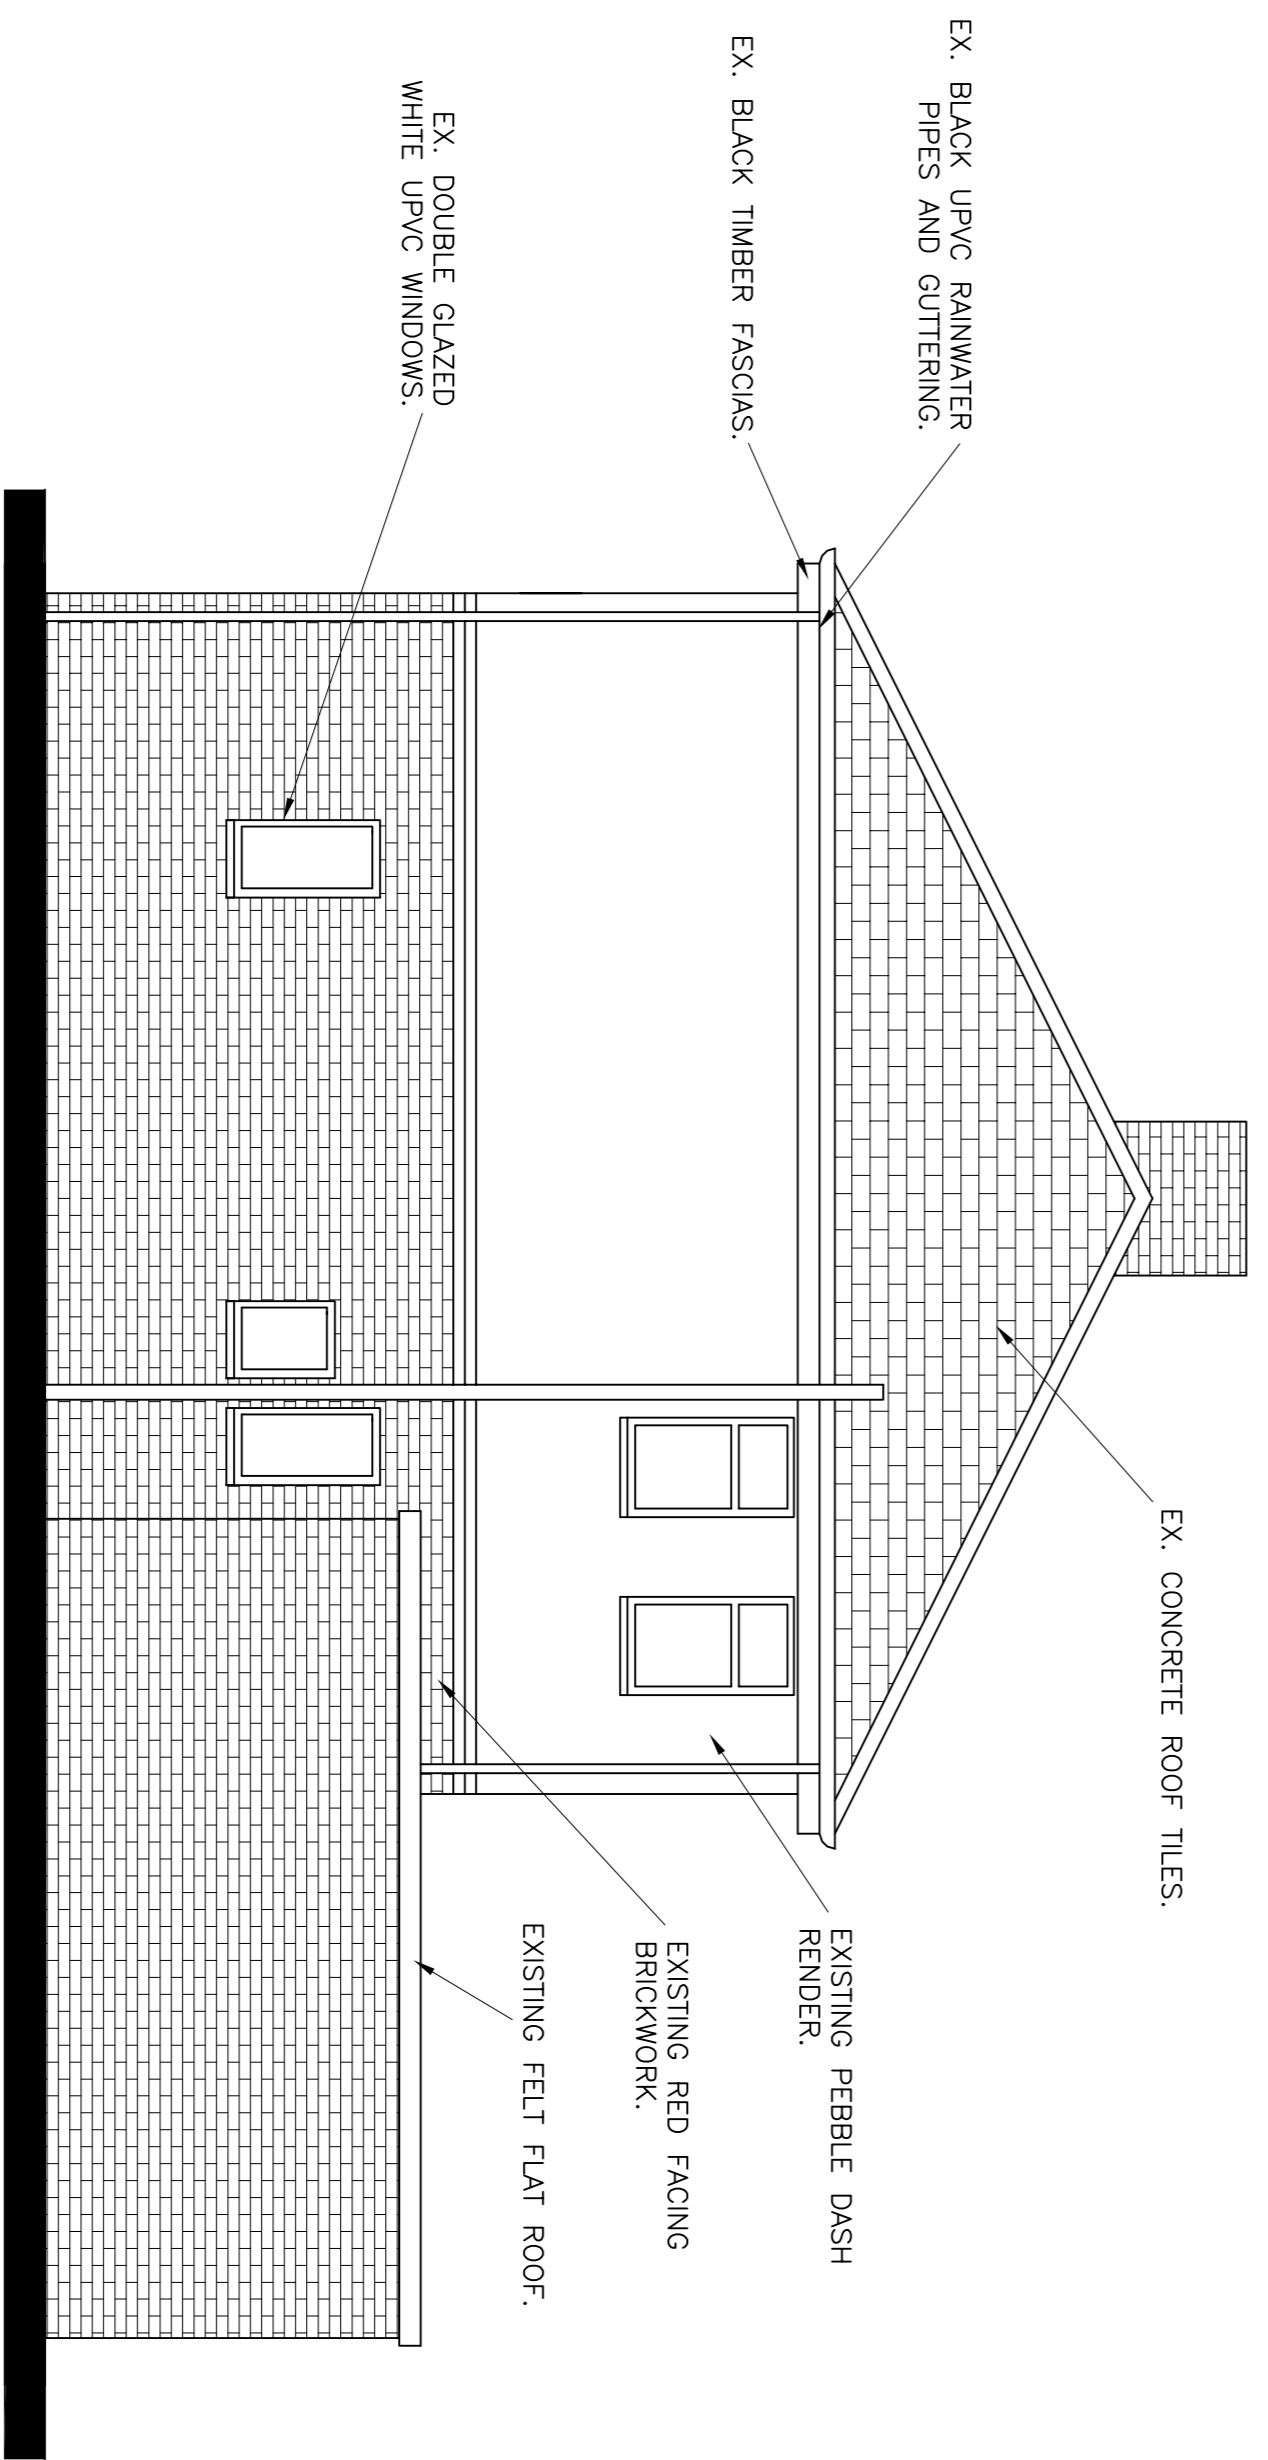
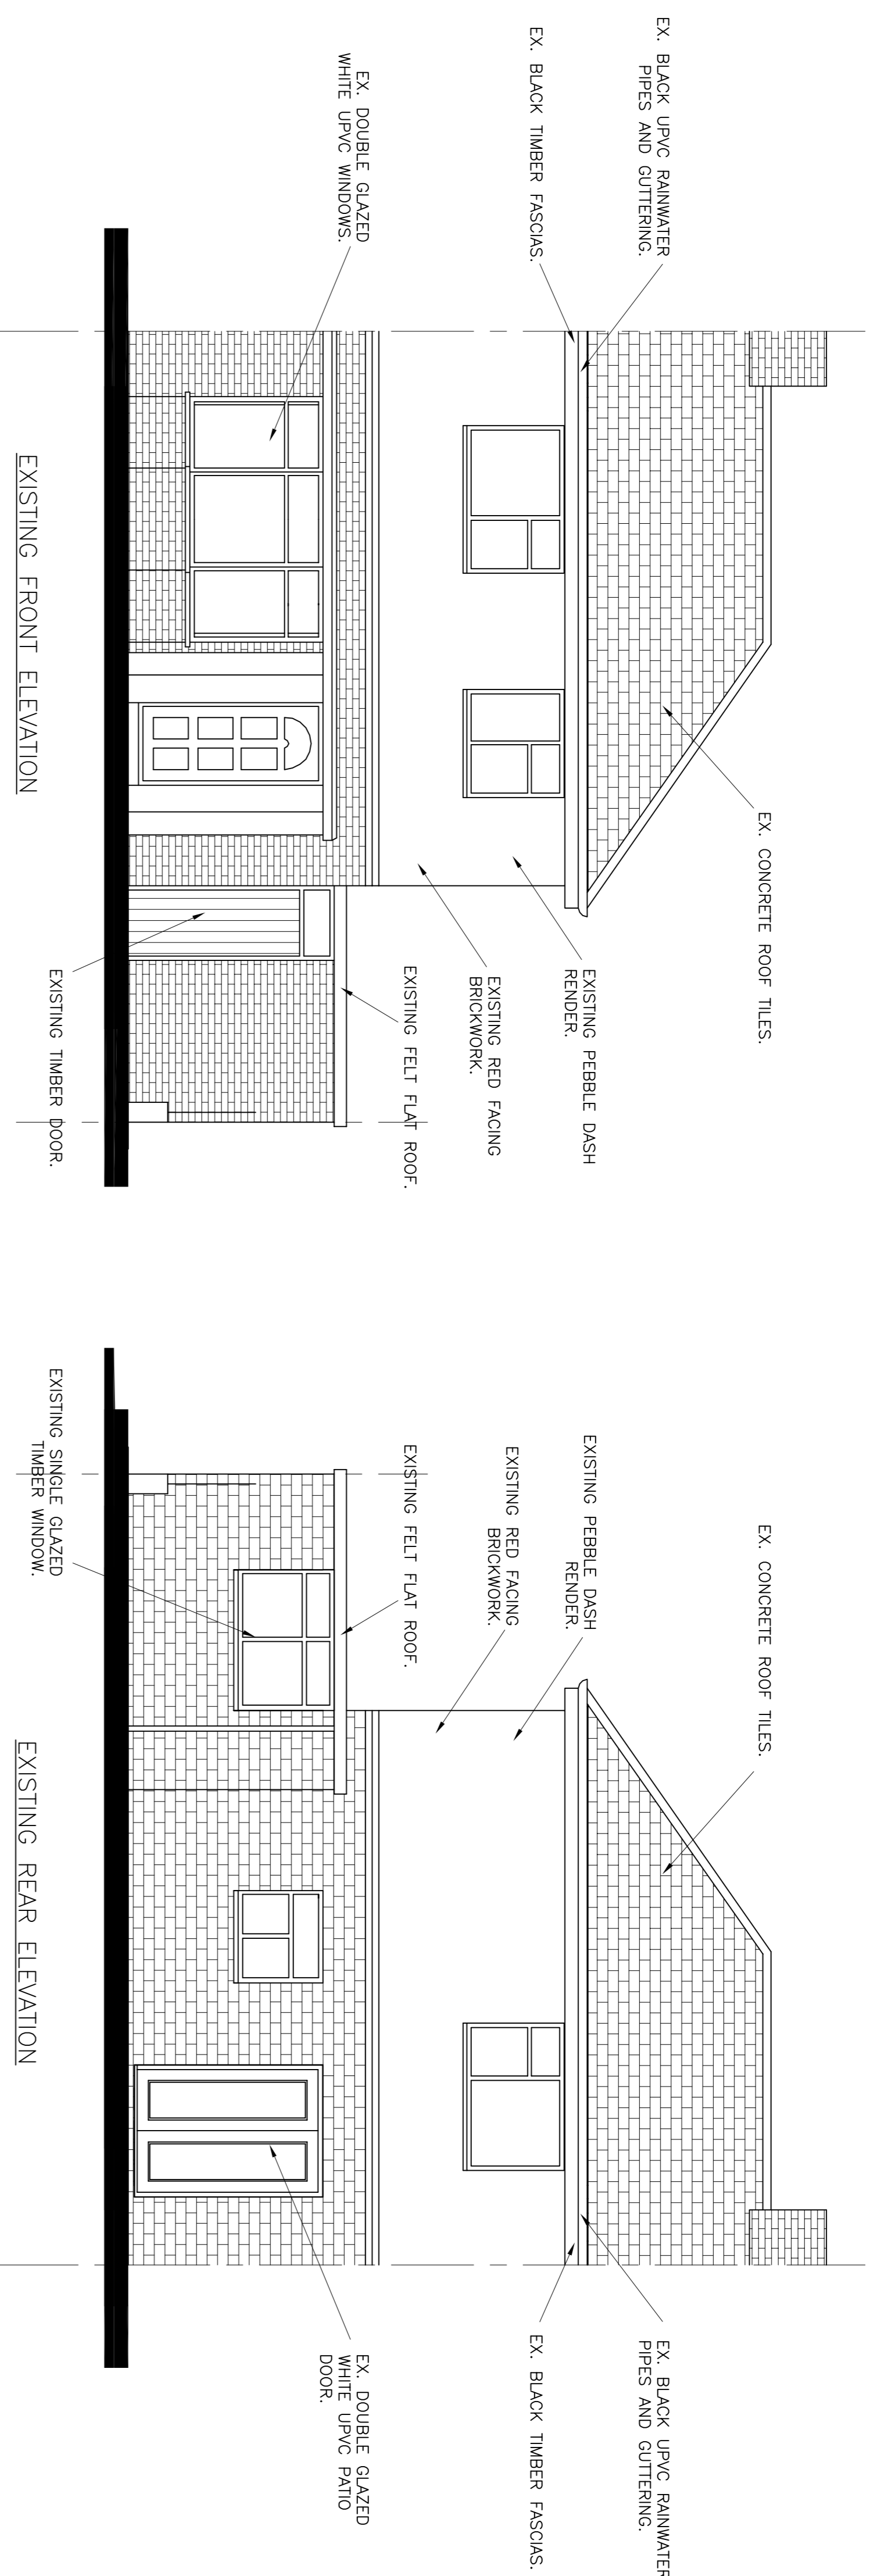


**NOTES**

1. ALL WORK TO BE IN ACCORDANCE WITH ALL RELEVANT BRITISH STANDARD SPECIFICATIONS, CODES OF PRACTICE AND ENGINEERS SPECIFICATIONS.
2. THIS DRAWING TO BE READ IN CONJUNCTION WITH ALL RELEVANT ARCHITECTURAL AND ENGINEERING SERVICES DRAWINGS, INC. CLIENTS SPEC.
3. ALL DIMENSIONS TO BE CHECKED ON SITE BY THE CONTRACTOR PRIOR TO FABRICATION.
4. IN CASE OF DISCREPANCY BETWEEN DRAWINGS, OR A LACK OF DIMENSIONS, MGA LTD MUST BE CONSULTED BEFORE WORK PROCEEDS.
5. DO NOT SCALE THIS DRAWING. IF IN DOUBT ASK.
6. FFL DENOTES FINISHED FLOOR LEVEL.
7. SFL DENOTES STRUCTURAL FLOOR LEVEL.
8. EFL DENOTES EXISTING LEVEL.
9. ALL DIMENSIONS SHOWN ARE IN MILLIMETRES.
10. ALL LEVELS SHOWN ARE IN METRES.
11. NO DIMENSIONS TO BE SCALED FROM THIS DRAWING.

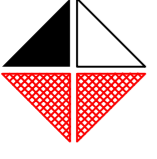

PI	ISSUED FOR APPROVAL	26.10.23	AB	
REV	DESCRIPTION	DATE	BY	
STATUS PRELIMINARY				
PROJECT 10 ENNERDALE ROAD NORTH SHIELDS NE30 3BJ				
TITLE SIDE/REAR EXTENSION EXISTING ELEVATIONS				
MCGREGOR ASSOCIATES LTD CONSULTING CIVIL AND STRUCTURAL ENGINEERS & BUILDING DESIGN CONSULTANTS				
 12C ALBION HOUSE WEST PERCY STREET NORTH SHIELDS TYNE & WEAR NE29 0DW				
TEL: 0191 2592300 FAX: 0191 2592360 E-MAIL: info@mcgregorassociates.co.uk				
DATE	SCALE	DRAWN	CHECKED	APPRV.
OCT 2023	1:50	AB	SH	
JOB NUMBER	DRAWING NUMBER	REVW	REVW	SIZE
5/4280	03		P1	A1