


NOTES:


Hatching indicates extent of alterations



Red hatching indicates partitions, doors and fittings to be removed

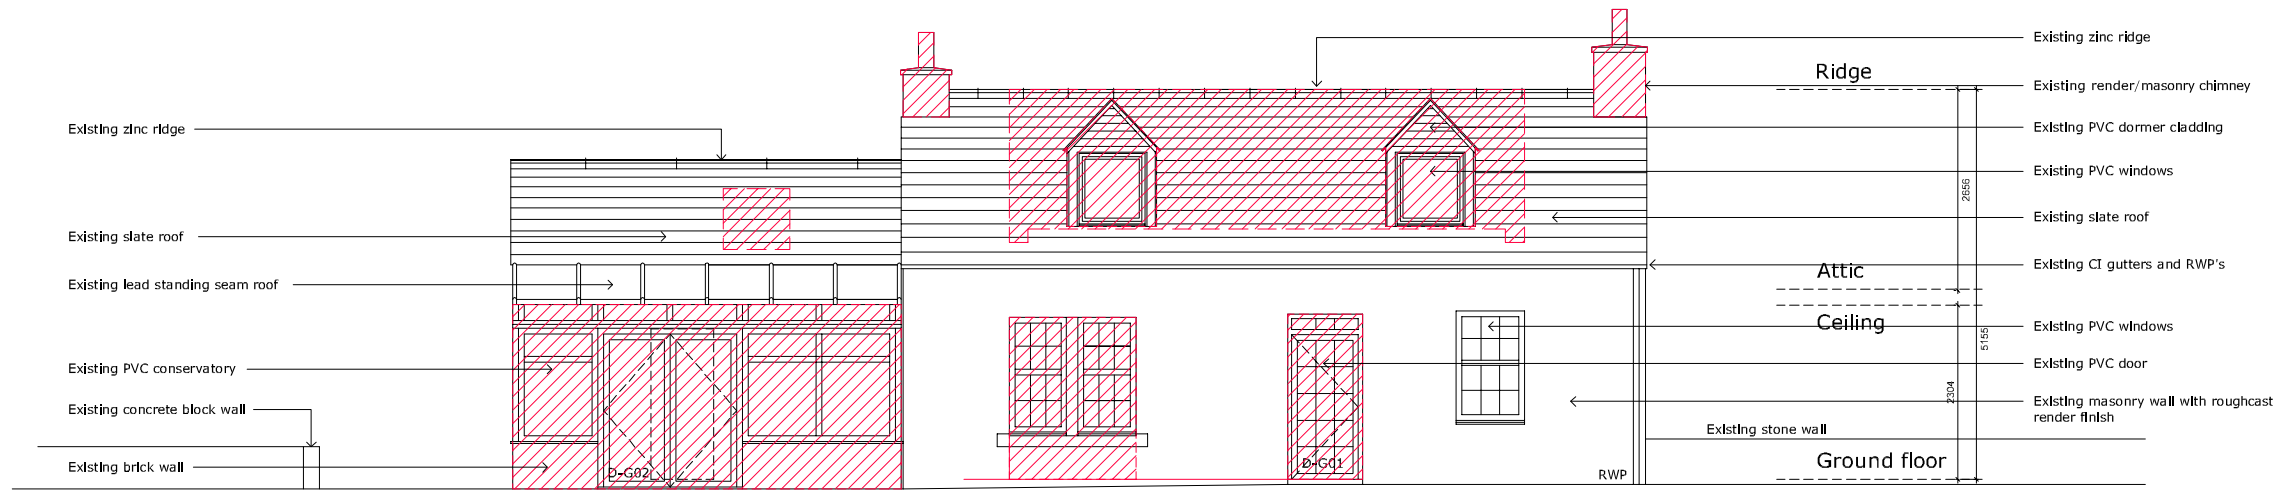


EXISTING FRONT ELEVATION

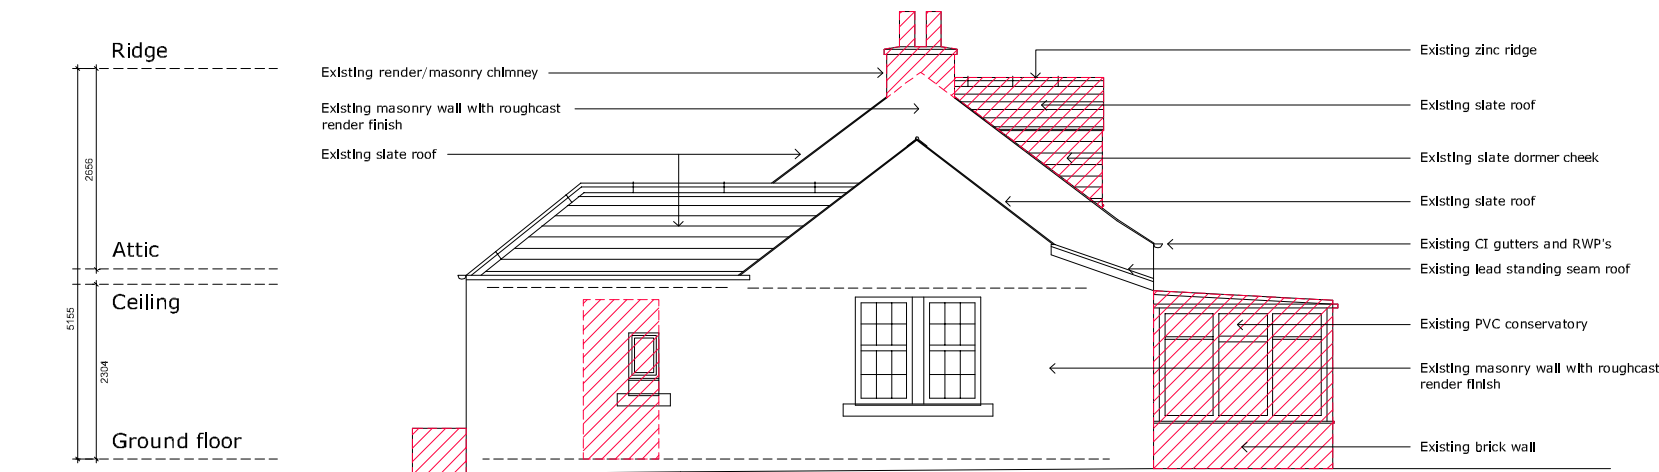

EXISTING GABLE ELEVATION

EXISTING ELEVATIONS
 1:100@A3

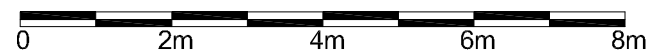

NO.	INIT.	DATE	REVISION

www.lowcarbonstudio.org

CLIENT SAVEENA REDDY

PROJECT THE BOWER, FOUNTAINHALL ALTERATIONS TO EXSITING HOUSE

Denerigg / West Saltoun / East Lothian / EH34 5EJ / T 01875 341419

TITLE EXISTING ELEVATIONS

DRAWN	CHECK	JOB No. /	Drwg No. /	Rev
CC		2306/	130	/ -
SCALE	DATE			
1:100@A3	OCT 23			

mail@lowcarbonstudio.org