



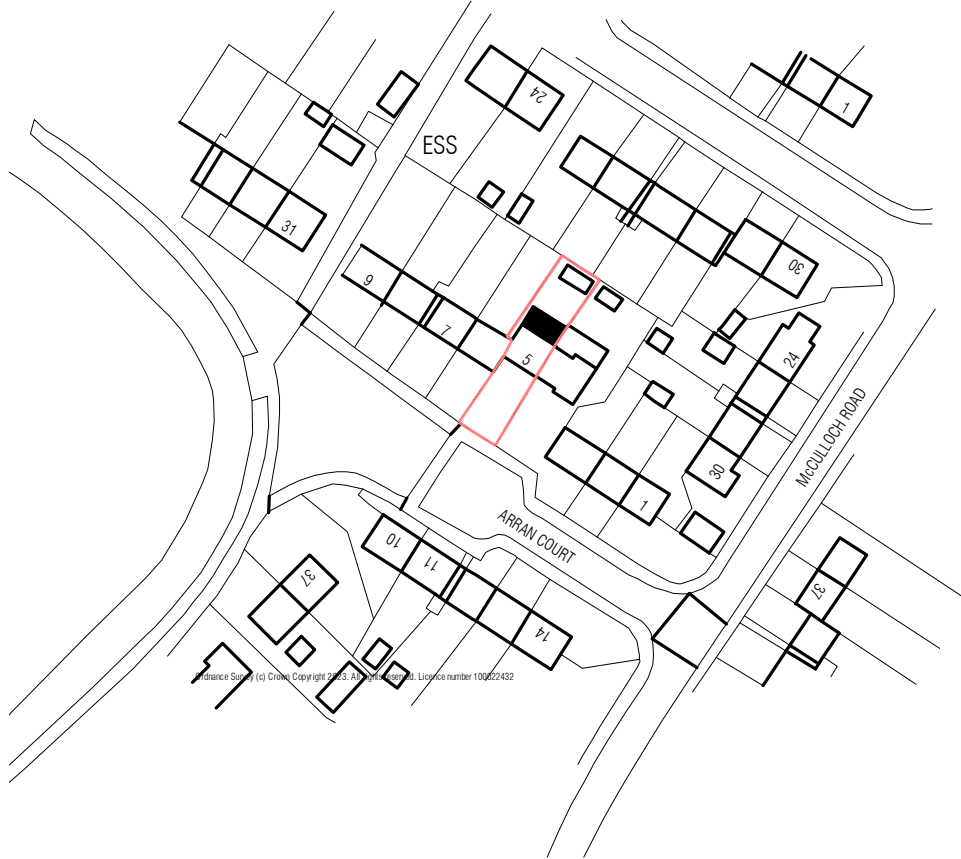

scale 1:1250

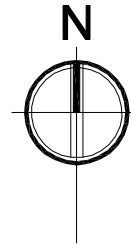

Reference Survey (c) Crown Copyright 2023. All rights reserved. Licence number 100022432

LOCATION PLAN 1:1250

AYRSHIRE ARCHITECTURE

Chartered Architectural Technologist

2 Turnberry Wynd, IRVINE KA11 4DP
 tel 07917 272381
 email ayrshirearchitecture@gmail.com



PROJECT DETAILS:
 Proposed single storey extension
 at
 5 Arran Court, Girvan
 for
 Mr & Mrs Ingram

PROJECT REFERENCE:
 Ingram 2234

DATE:	SCALE:	PAPER SIZE:	DRAWN BY:	DRG No:
Oct 2023	as shown	A4	AMcC	Loc

REVISIONS: