



**SITE LAYOUT  
(AS EXISTING)**  
scale 1:50

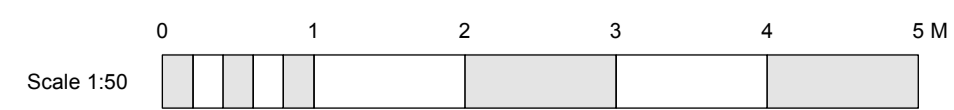

|  |                          |   |                 |
|--|--------------------------|---|-----------------|
| <b>PROJECT</b><br>Proposed Redevelopment of<br>76 Northdown Park Road,<br>Margate,<br>Kent,<br>CT9 3PU |                          | <b>DRAWING TITLE</b><br>Site Layout - As Existing |                 |
|  |                          | <b>CLIENT</b><br>Miranda Barham                   |                 |
| <b>SCALE</b><br>1:50 at A1   | <b>DATE</b><br>Nov' 2022 | <b>DRAWING NO.</b><br>22/3094/PL/02               | <b>REVISION</b> |

**NATURE OF REVISIONS**

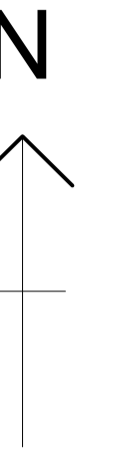

tel (01227) 283100 info@seas.me.uk www.seas.me.uk

