
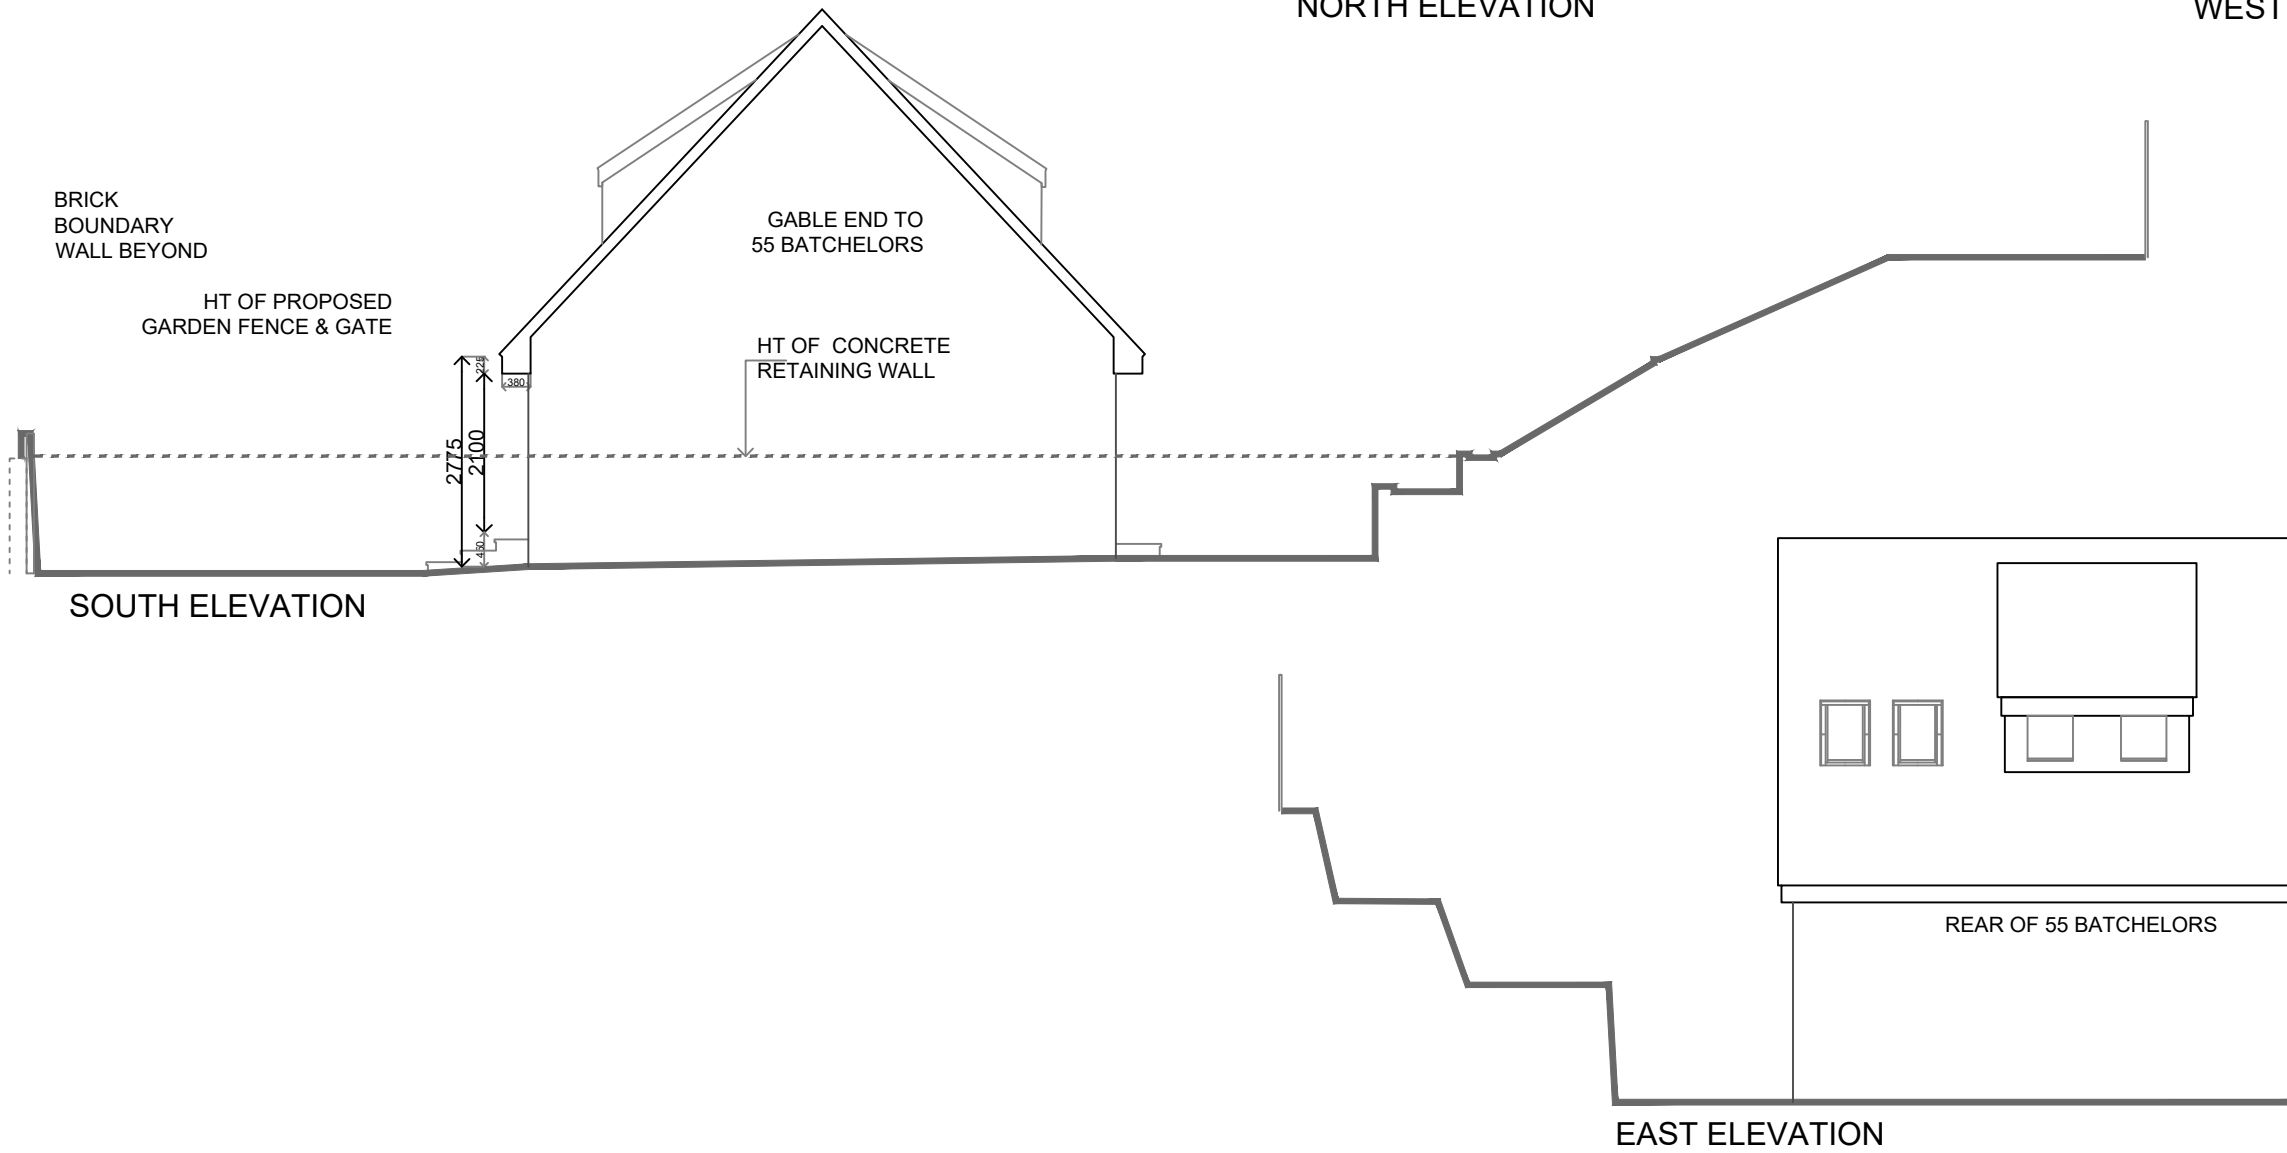
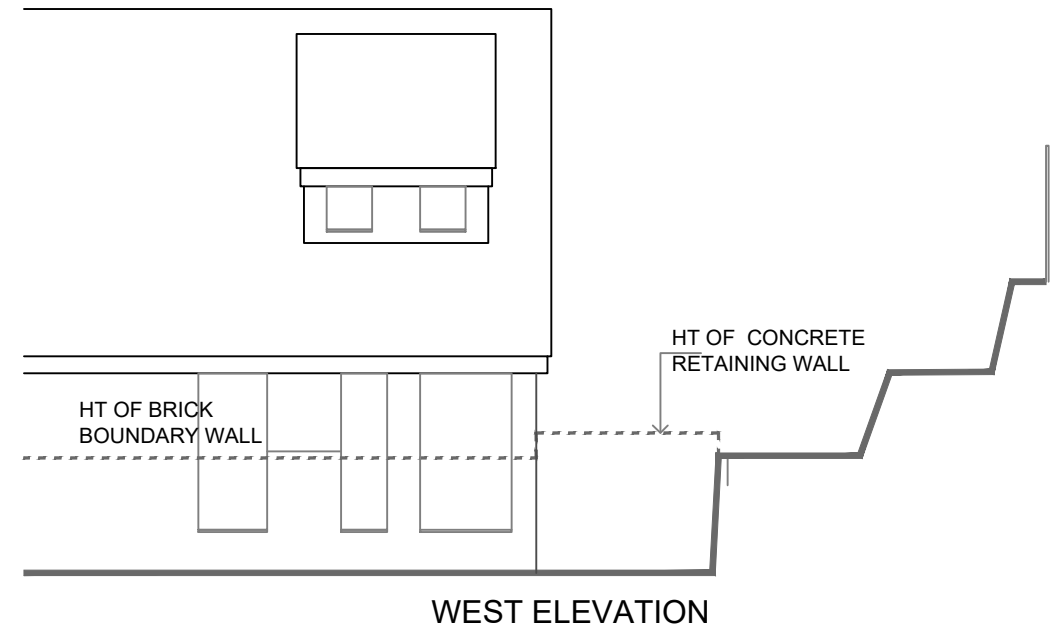
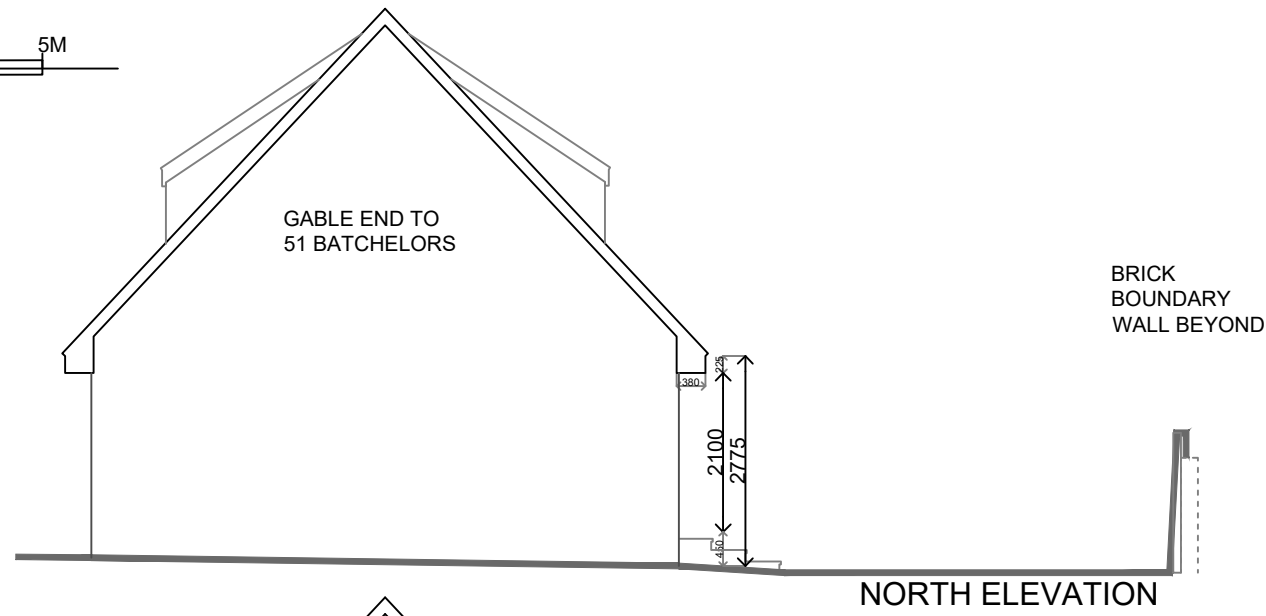


EXISTING ELEVATIONS SHOWN ON EXISTING SITE PROFILES
 1:100 @A3

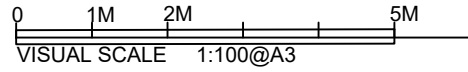

Project / Client
 GARDEN OFFICE

55 BATCHELORS
 PEMBURY
 KENT TN2 4ED

Drawing Status
 PLANNING APPLICATION

Drawing Title
 ELEVATIONS
 AS EXISTING

Chris
 Thomas dip arch
 Architect

Scale 1:100 @ A3
 Drawing No 2147/PL/05
 Date OCT2023