

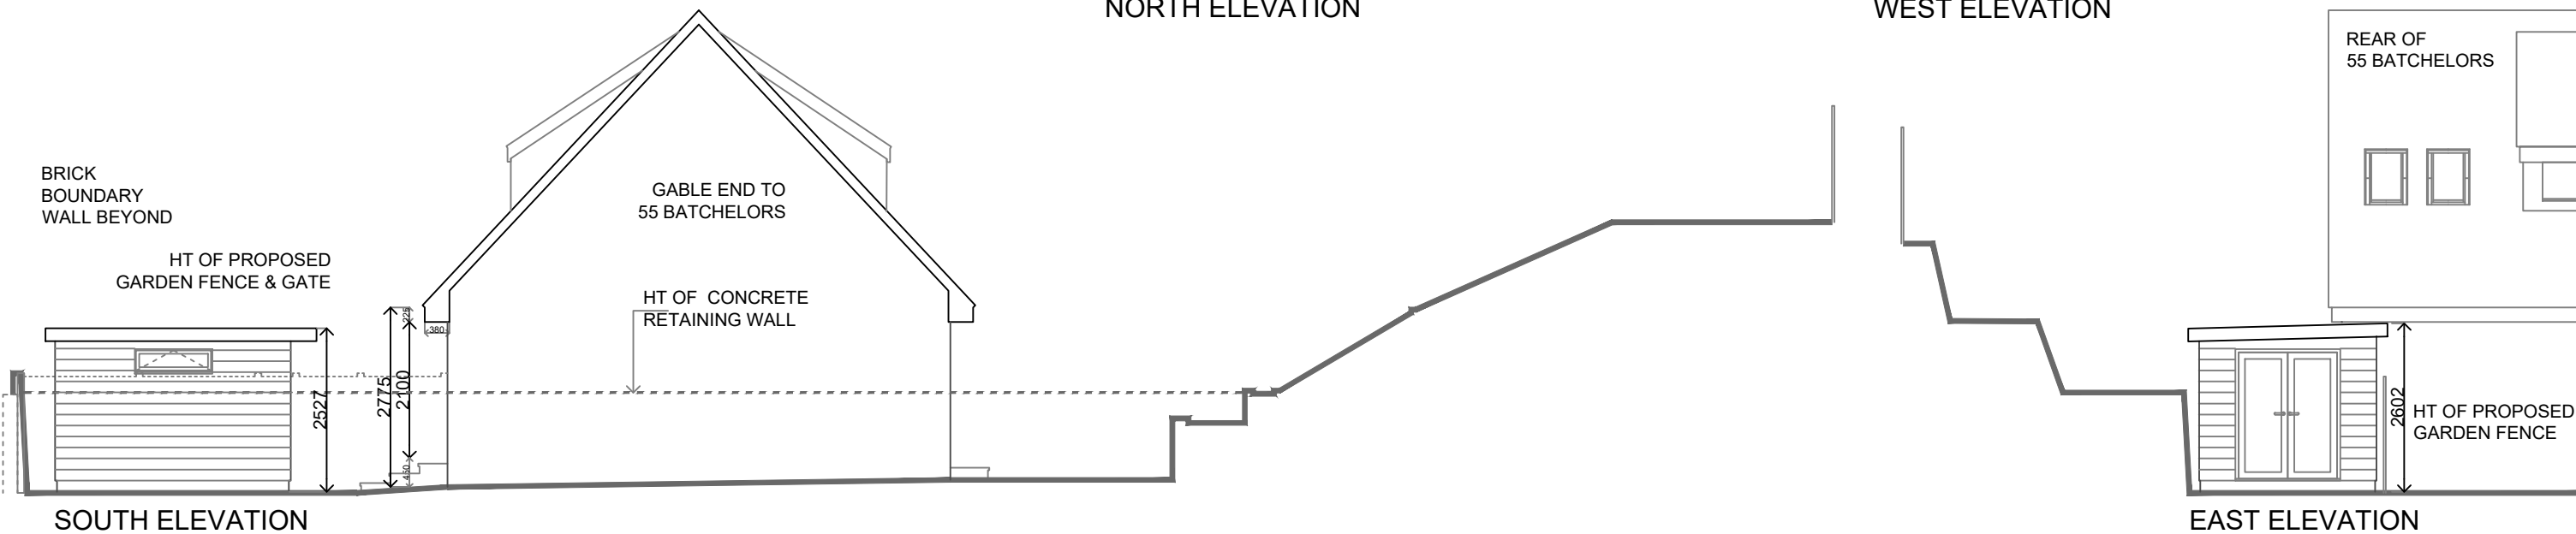
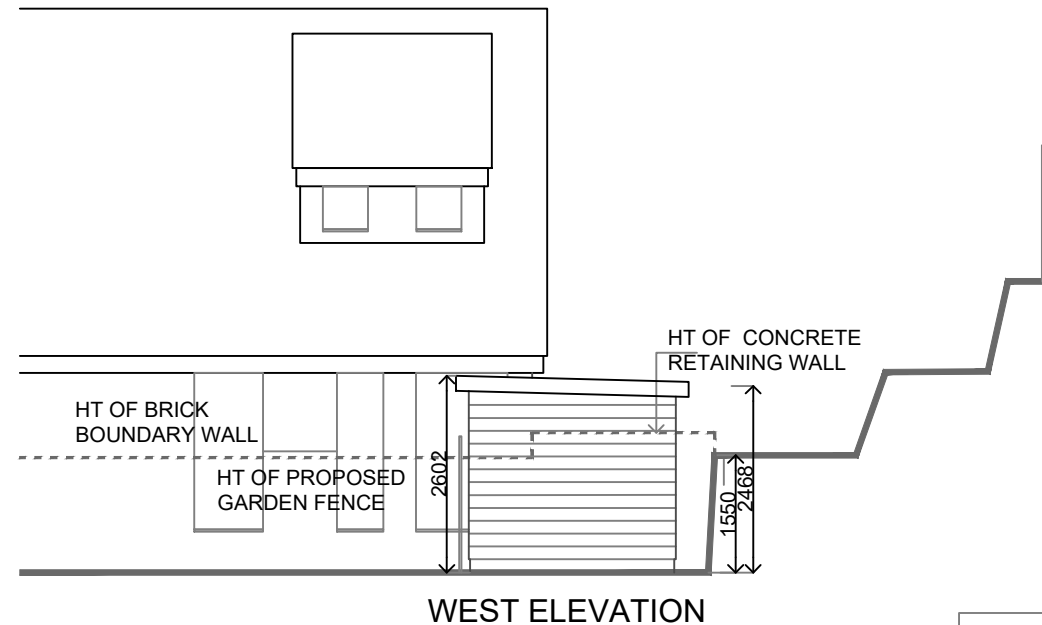
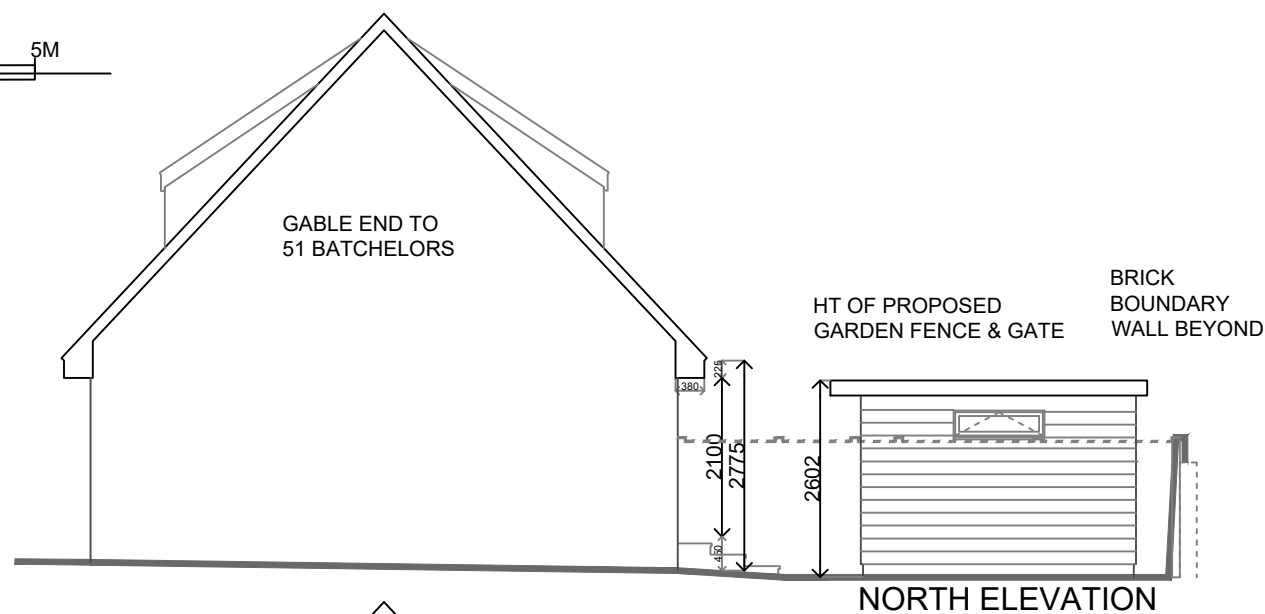
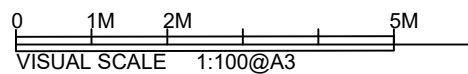
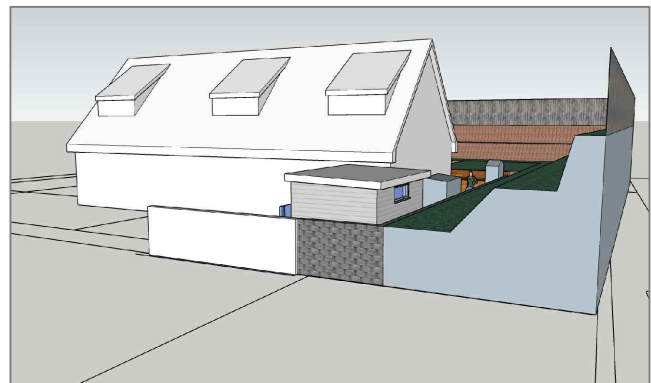


PROPOSED ELEVATIONS SHOWN ON EXISTING SITE PROFILES
1:100 @A3

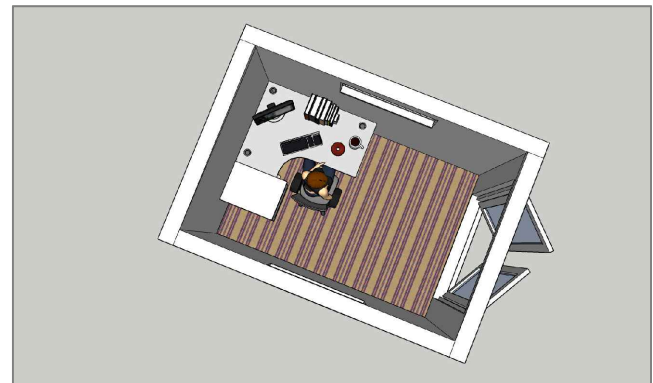

PROPOSED PLAN & SECTION
1:50 @A3

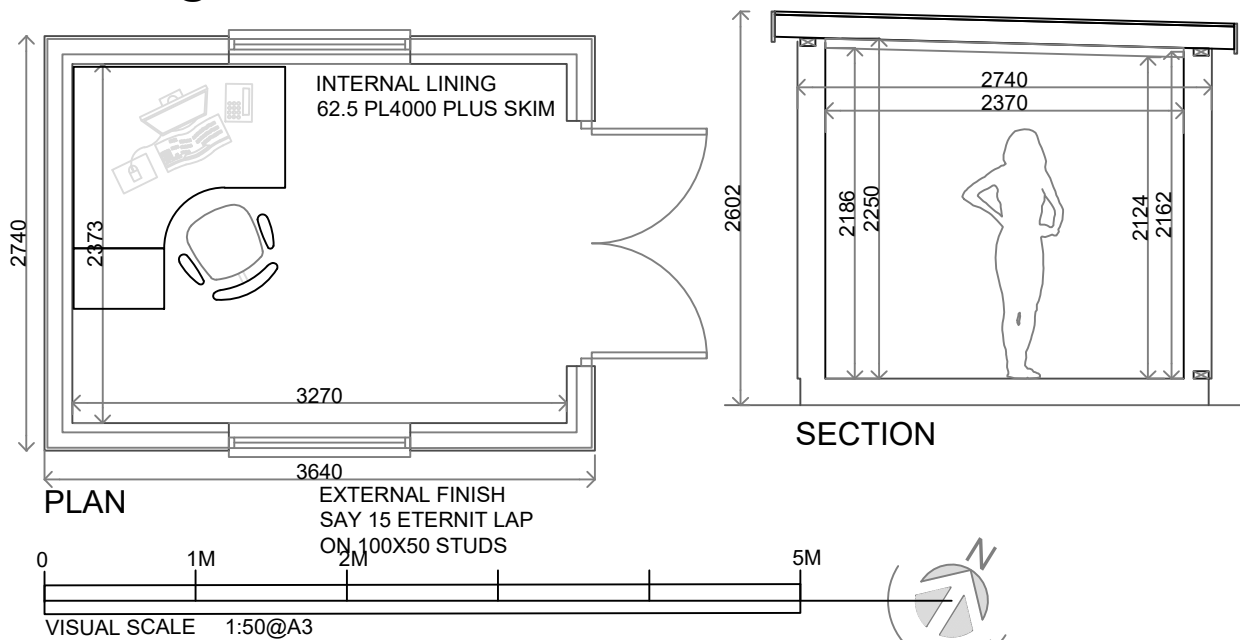

Project / Client
GARDEN OFFICE

55 BATCHELORS
PEMBURY
KENT TN2 4ED

Drawing Status
PLANNING APPLICATION

Drawing Title
**PLANS + ELEVATIONS
AS PROPOSED**

Chris Thomas dip arch
Architect

Scale AS SHOWN @ A3
Drawing No 2147/PL/03
Date OCT2023