


BLOCK PLAN 1:200

EXTENSION 

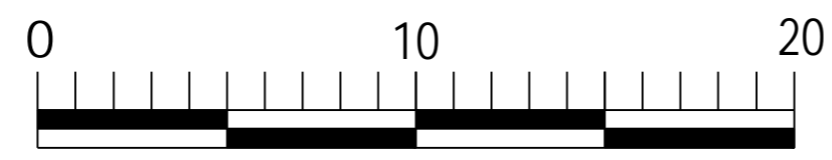

**MARTIN BALLARD**  
ARCHITECTURAL DRAWING  
Tel : 01923 400418  
Mob : 07985 178 443  
E,mail  
Martinballard2001@yahoo.co.uk

SITE  
47 Francis Road  
Watford WD18 0QE

Project  
Loft Conversion/Rear Extension

DATE : September 2023

Drawing No 100

SCALE 1:200

REV :