


Rowton
Court
Hotel

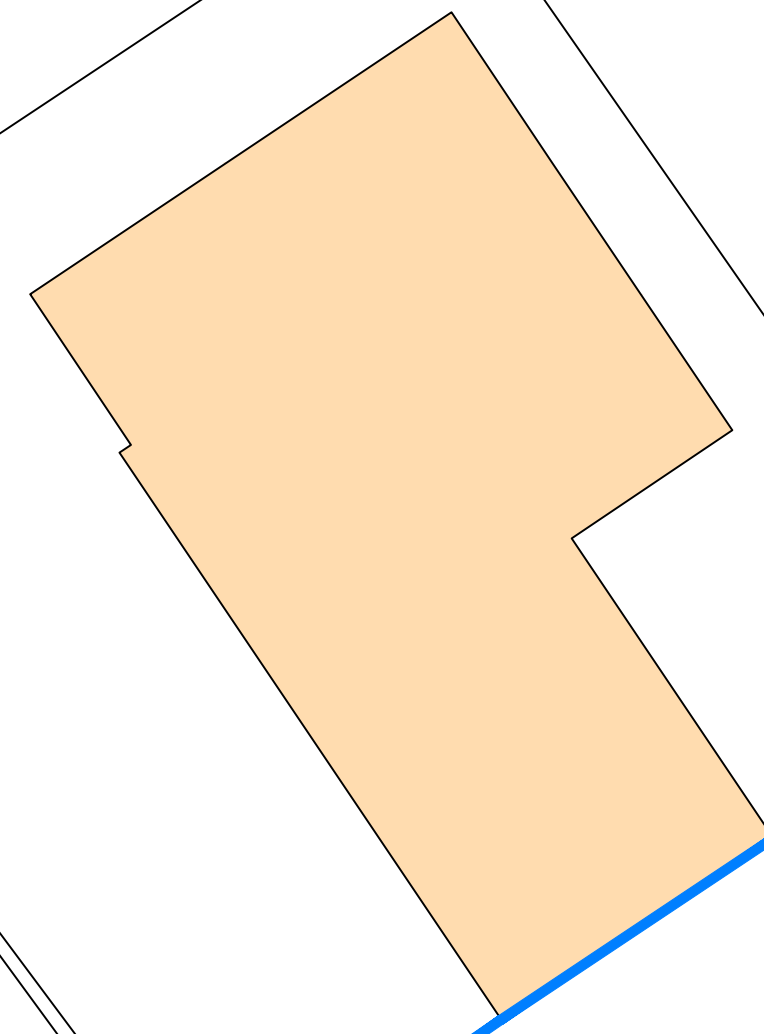


NEW 7M EV
POLE SIGN

11631
9224
10944
10051/5889
10747

WHITCHURCH ROAD

Sales
Building


Car Wash

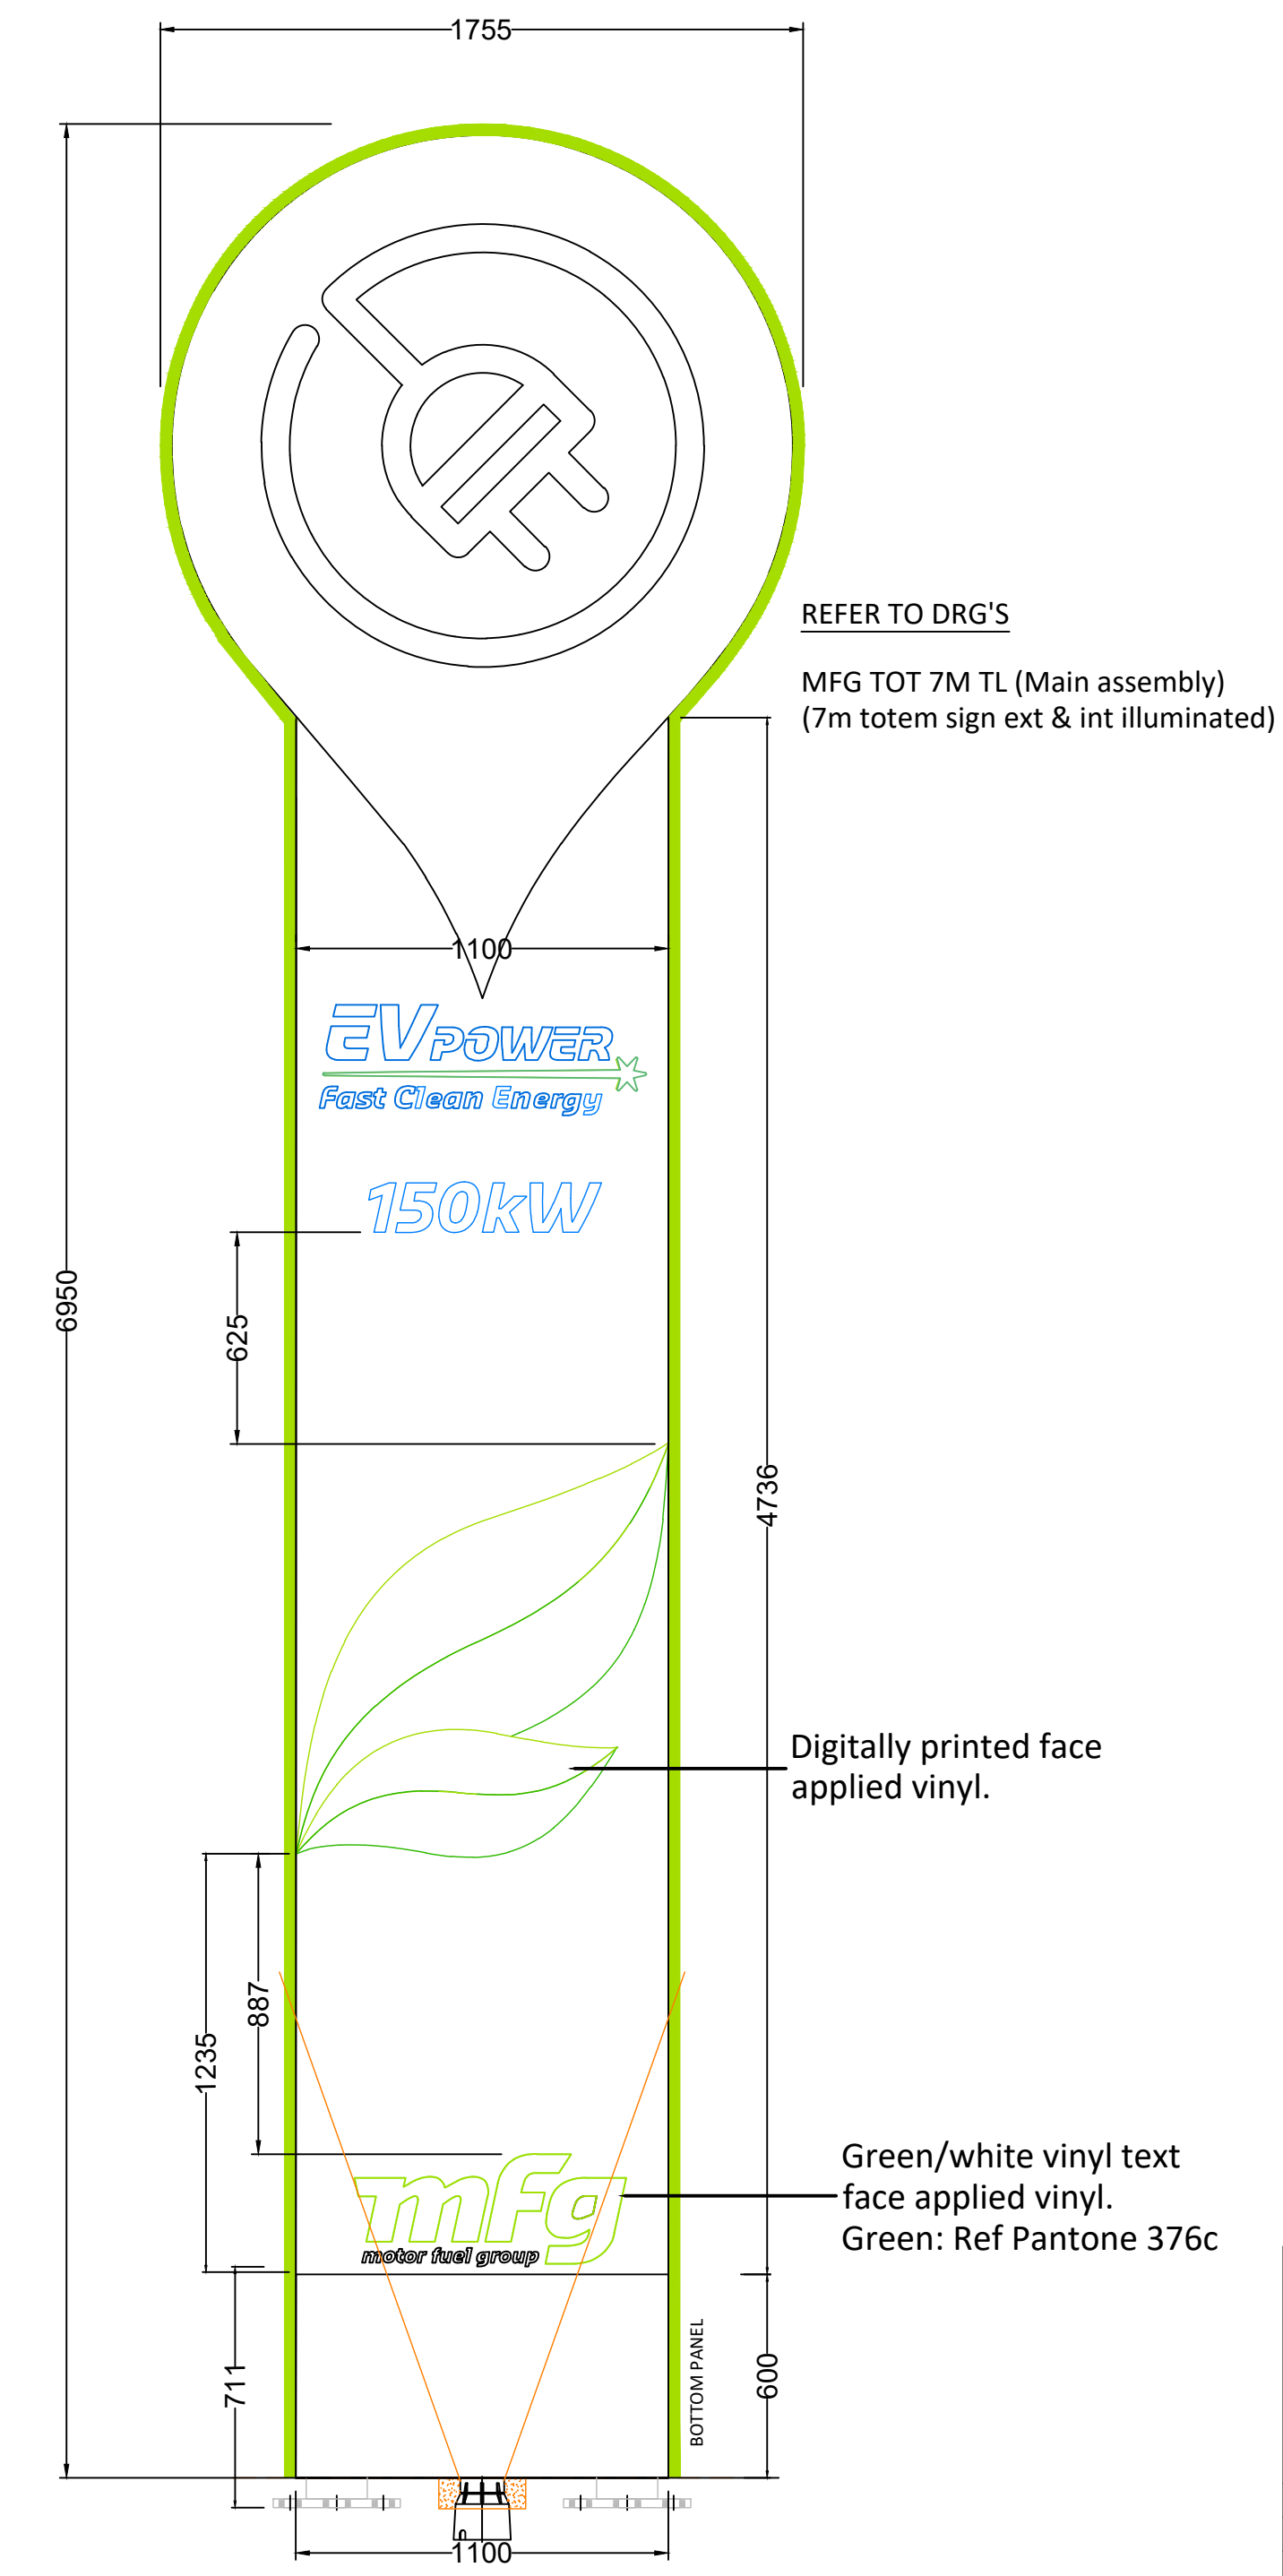

7M EV POLE SIGN
Scale: 1:20

DRAWING NOTES
 COPYRIGHT ©
 This drawing and the details herein are the copyright of MBH Design Studio Ltd. and must not be reproduced, altered or passed to any third party without prior written consent.
 This drawing has been produced for the project listed below, is submitted in support of this application application to the Local Planning Authority and is not intended for use by any other person or for any other purpose.
 Every effort has been made to ensure the accuracy of these drawings, however MBH Design Studio Ltd. accept no responsibility for any discrepancies arising from the reuse of survey information and preliminary drawings commissioned by the Applicant from others.
This drawing is an initial feasibility scheme and is subject to technical review and internal approvals. DNO application process may affect feasibility, provide additional information and require further review of scheme. Feasibility may be affected by other factors as the scheme progresses to working drawing stage and may also be compromised by unforeseen elements encountered on site during installation of works

Scheme Based on OS Map Dated 07.11.2022

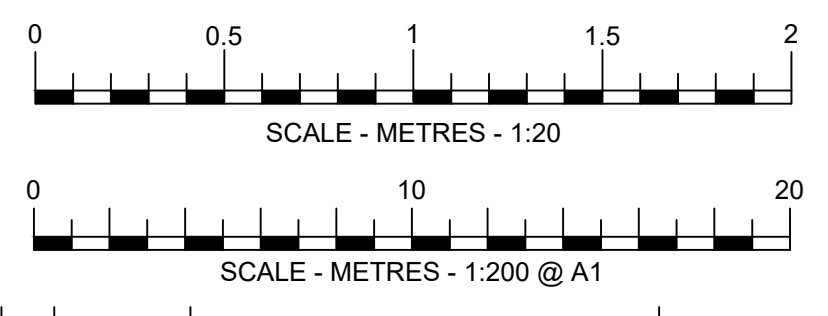

| REV | DATE | DESCRIPTION | DRAWN/CHECKED |
|----------------|------|-------------|---------------|
| REVISION NOTES | | | |

PLANNING

mbh

MBH Design Studio Ltd.
Rosemount House, Rosemount Avenue, West Byfleet, Surrey, KT14 6LB
www.mbhstudio.com t: 01932 352 727 f: 01932 351 545

CLIENT

mFg
motor fuel group

PROJECT

**FS 548- ROWTON SERVICE STATION
WHITCHURCH ROAD
ROWTON, CHESTER
CH3 6AF**

DRAWING TITLE

PROPOSED SIGNAGE PLAN

| | | | |
|------------|-----------------|------------|------------|
| DRAWN BY | DATE | SCALE | PAPER SIZE |
| MO | 09.11.2023 | 1:200/1:20 | A1 |
| CHECKED BY | DRAWING NUMBER | REV. | |
| DT | 13664-FS 548-20 | - | |