





EXISTING SIDE ELEVATION B

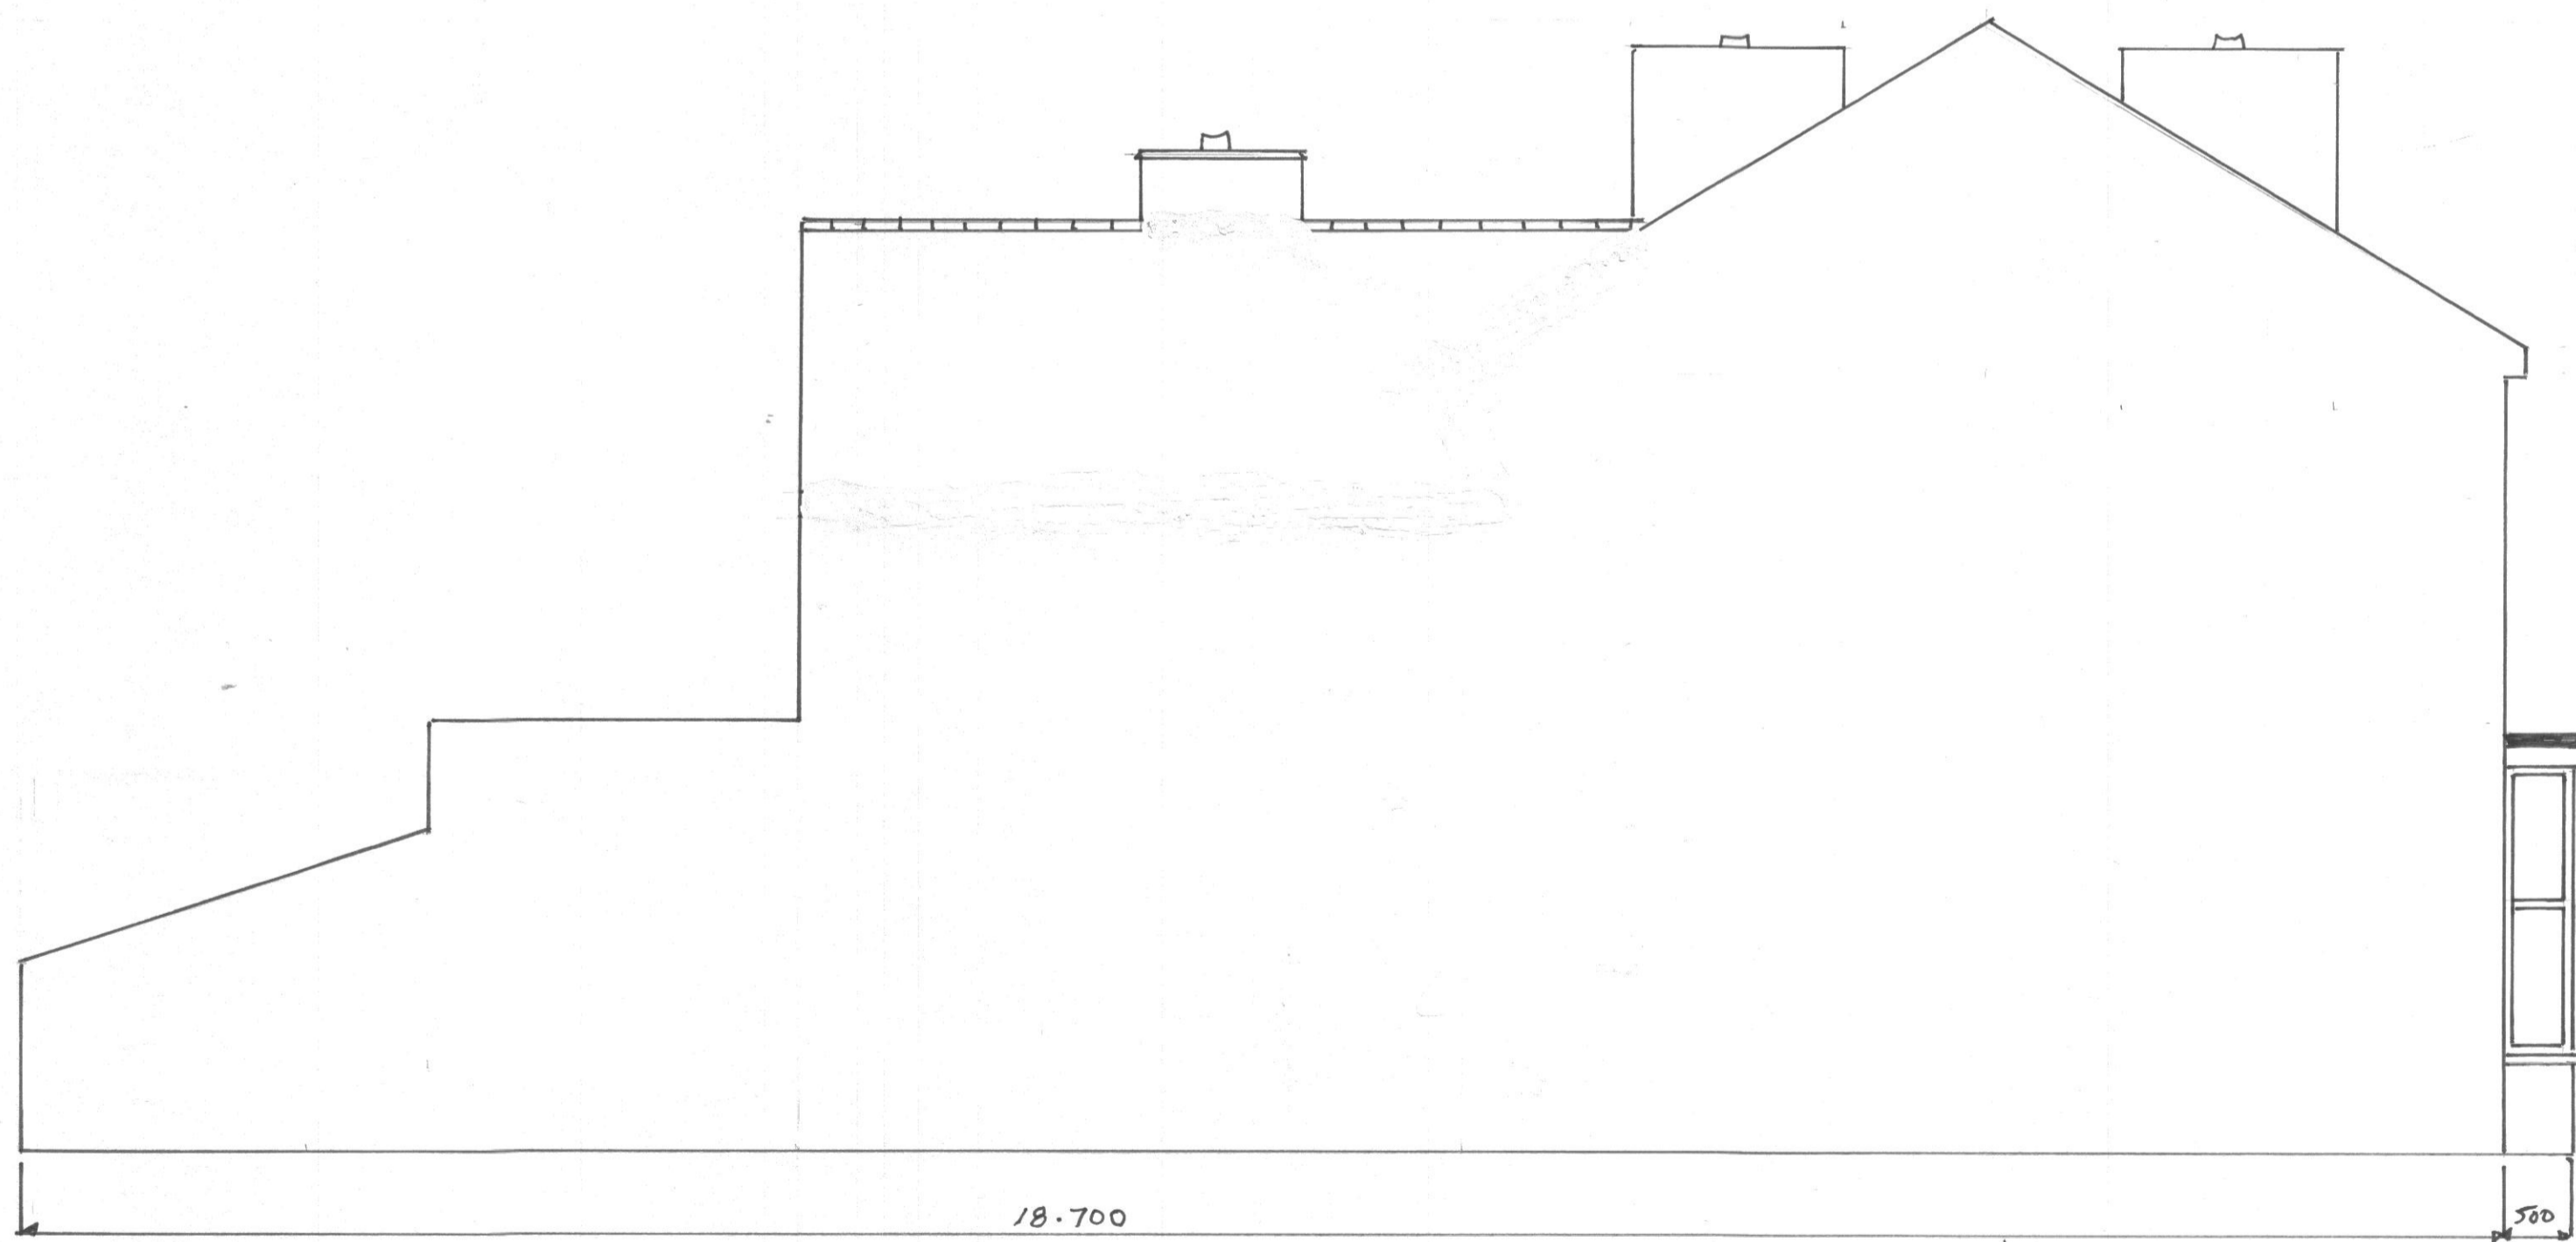

EXISTING SIDE ELEVATION A

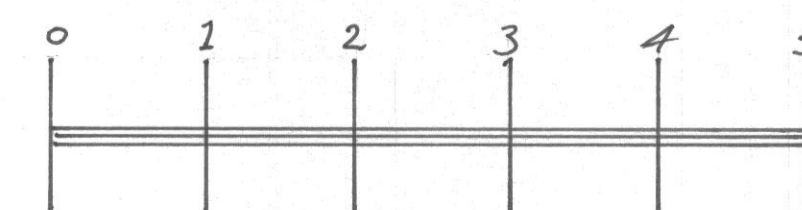

SCALE BAR 1:50

NEIL JONES	DWG N° 1710	SCALE 1:50	OCTOBER 2023
PROPOSED DEMOLITION OF OUTBUILDINGS & TO BUILD TWO STOREY REAR EXTENSION			
MRS PAULA LEVER 78 SOUTHPORT ROAD ORMSKIRK L39 1LX			

B