



PROPOSED SIDE ELEVATION B

MATCHING SLATE ROOF  
2 x VELUX ROOFLIGHTS  
TO MATCH N° 80

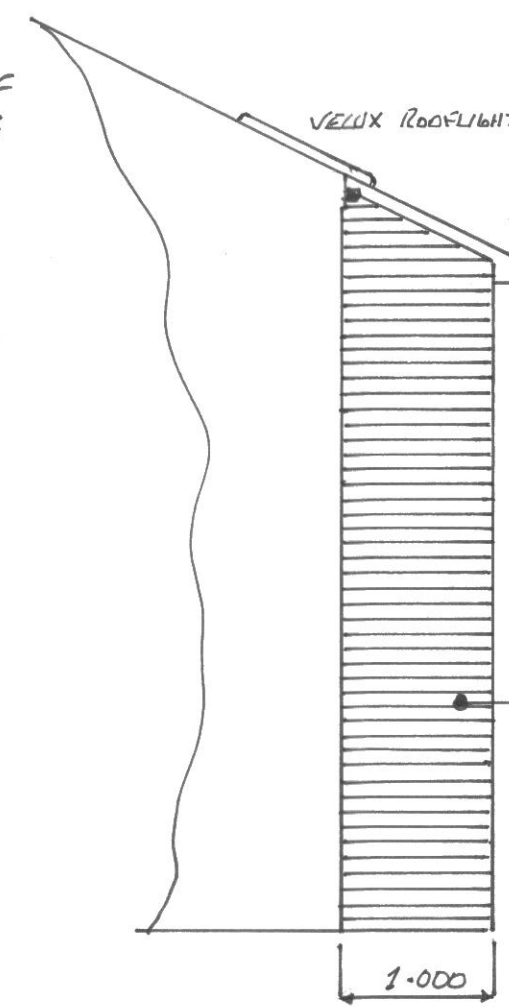

A SECTION

MATCHING 75mm x 225mm OLD ENGLISH  
OR RECLAIM BRICKWORK

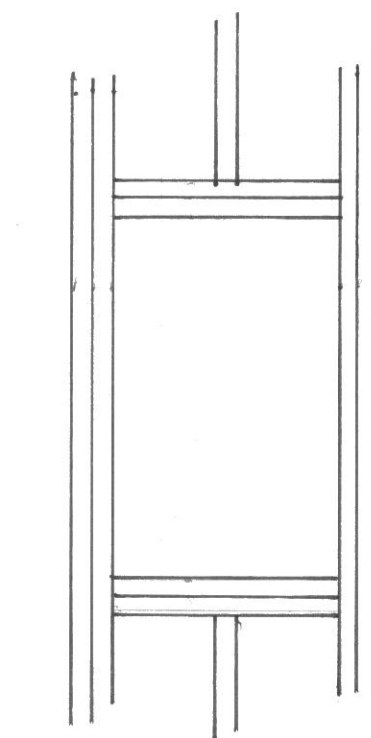


ROOFLIGHT OPENING NTS


FROM ROOFLIGHT OPENING  
BY DOUBLING UP RAFTERS  
& TRIMMERS USING M/S  
GALVANISED JOIST HANGERS

NOTE:-

THE GROUND FLOOR IS STEPPED DOWN FROM HALL THROUGH KITCHEN/EXTENSION  
APPROX 150MM - ENSURE EXISTING IS LEVELLED OUT USING BITUMEN BASED  
FLOOR LEVELING COMPOUND - ENSURE DPL IS MINIMUM 150MM  
FROM GROUND LEVEL BY EXCAVATING OUTSIDE AREAS

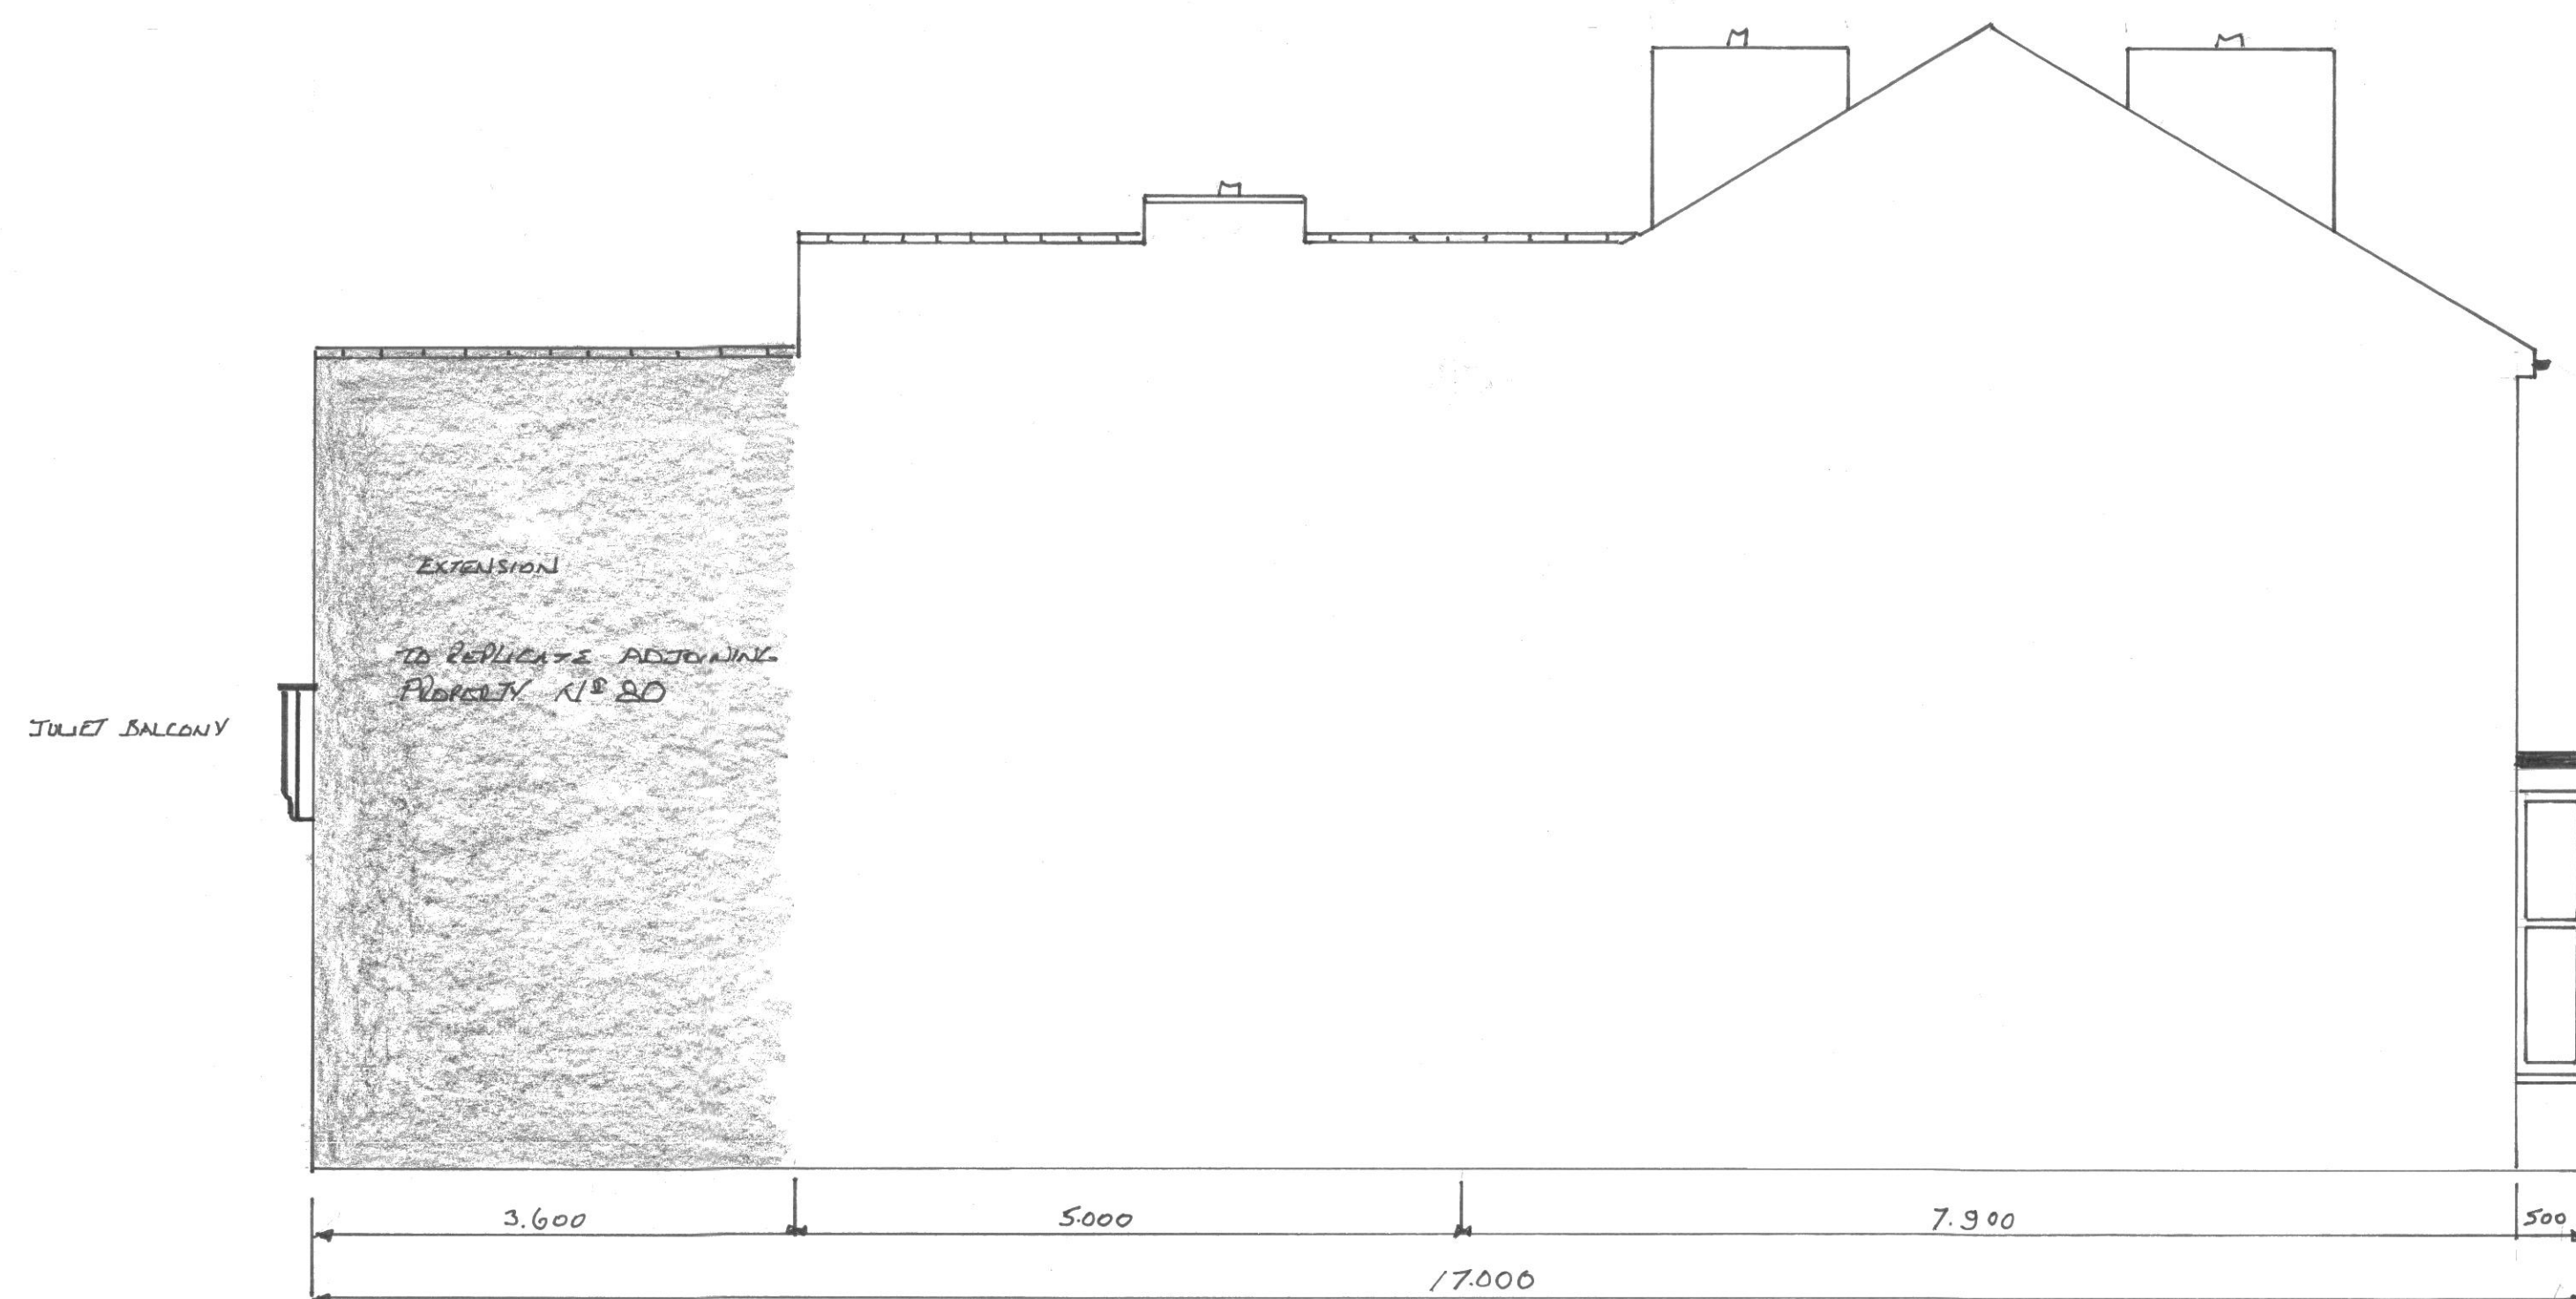

PROPOSED SIDE ELEVATION A

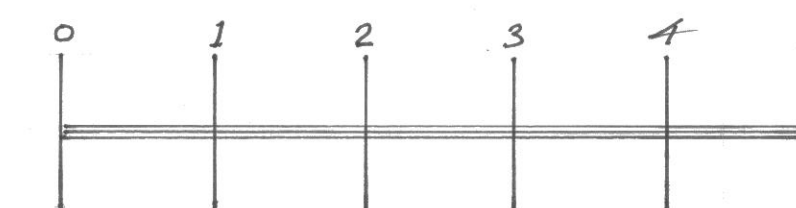

SCALE BAR 1:50

EXTENSION TO REPLICATE ADJOINING SEMI N° 80

NBL JONES	DWG N° 1710	SCALE 1:50	OCTOBER 2023
PROPOSED DEMOLITION OF OUTBUILDINGS & TO BUILD TWO STOREY REAR EXTENSION			
MRS PAULA LEVER 78 SOUTHPORT ROAD ORMSKIRK L39 1LX			

(D)