
Legend:


Site Boundary

Outline of existing structures demolished.

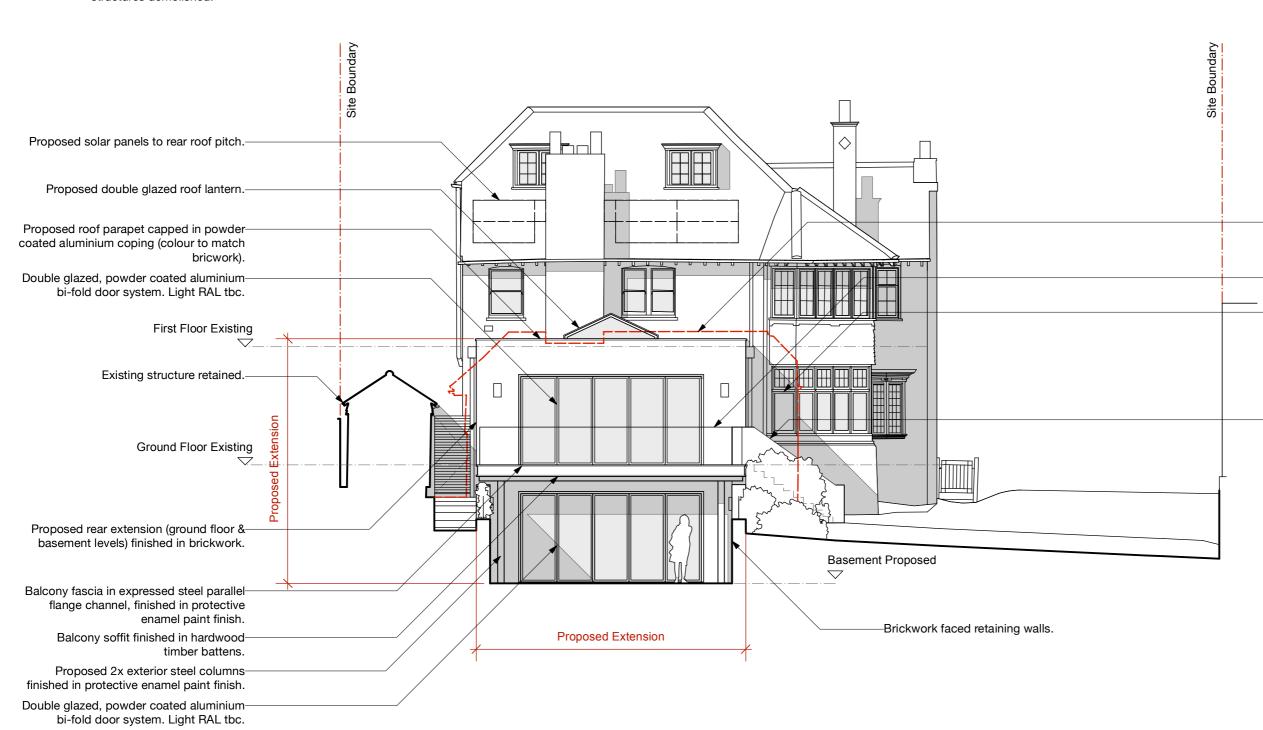

Proposed - Elevation 3-3

1:100 @ A3

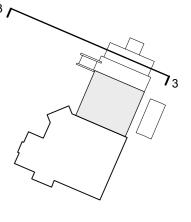

-Dashed red line denotes outline of existing structures demolished.

Glass balustrade to perimeter of ground floor balcony.

-Where existing rear structures have impacted the composition of the two storey rear bay, the bay will be restored carefully, with replacement brick/stone detailing, tile hanging and a painted timber casement window, all to match the existing.

Low brick wall to guard steps to rear garden level. Brickwork to match extension.

PLANNING

rev.	details	date
-	Planning Issue	2023.10.10

Mr & Mrs Kevis

project: 20 The Drive, Sevenoaks, **TN13 3AE**

Proposed Elevation 3-3

drawing number: 011 (PL) 132

drawing scale: 1:100 @ A3

date: 10 10 2023 drawn by: ec

CALVER ARCHITECTS

T 07917 787217 E edcalver@googlemail.com