
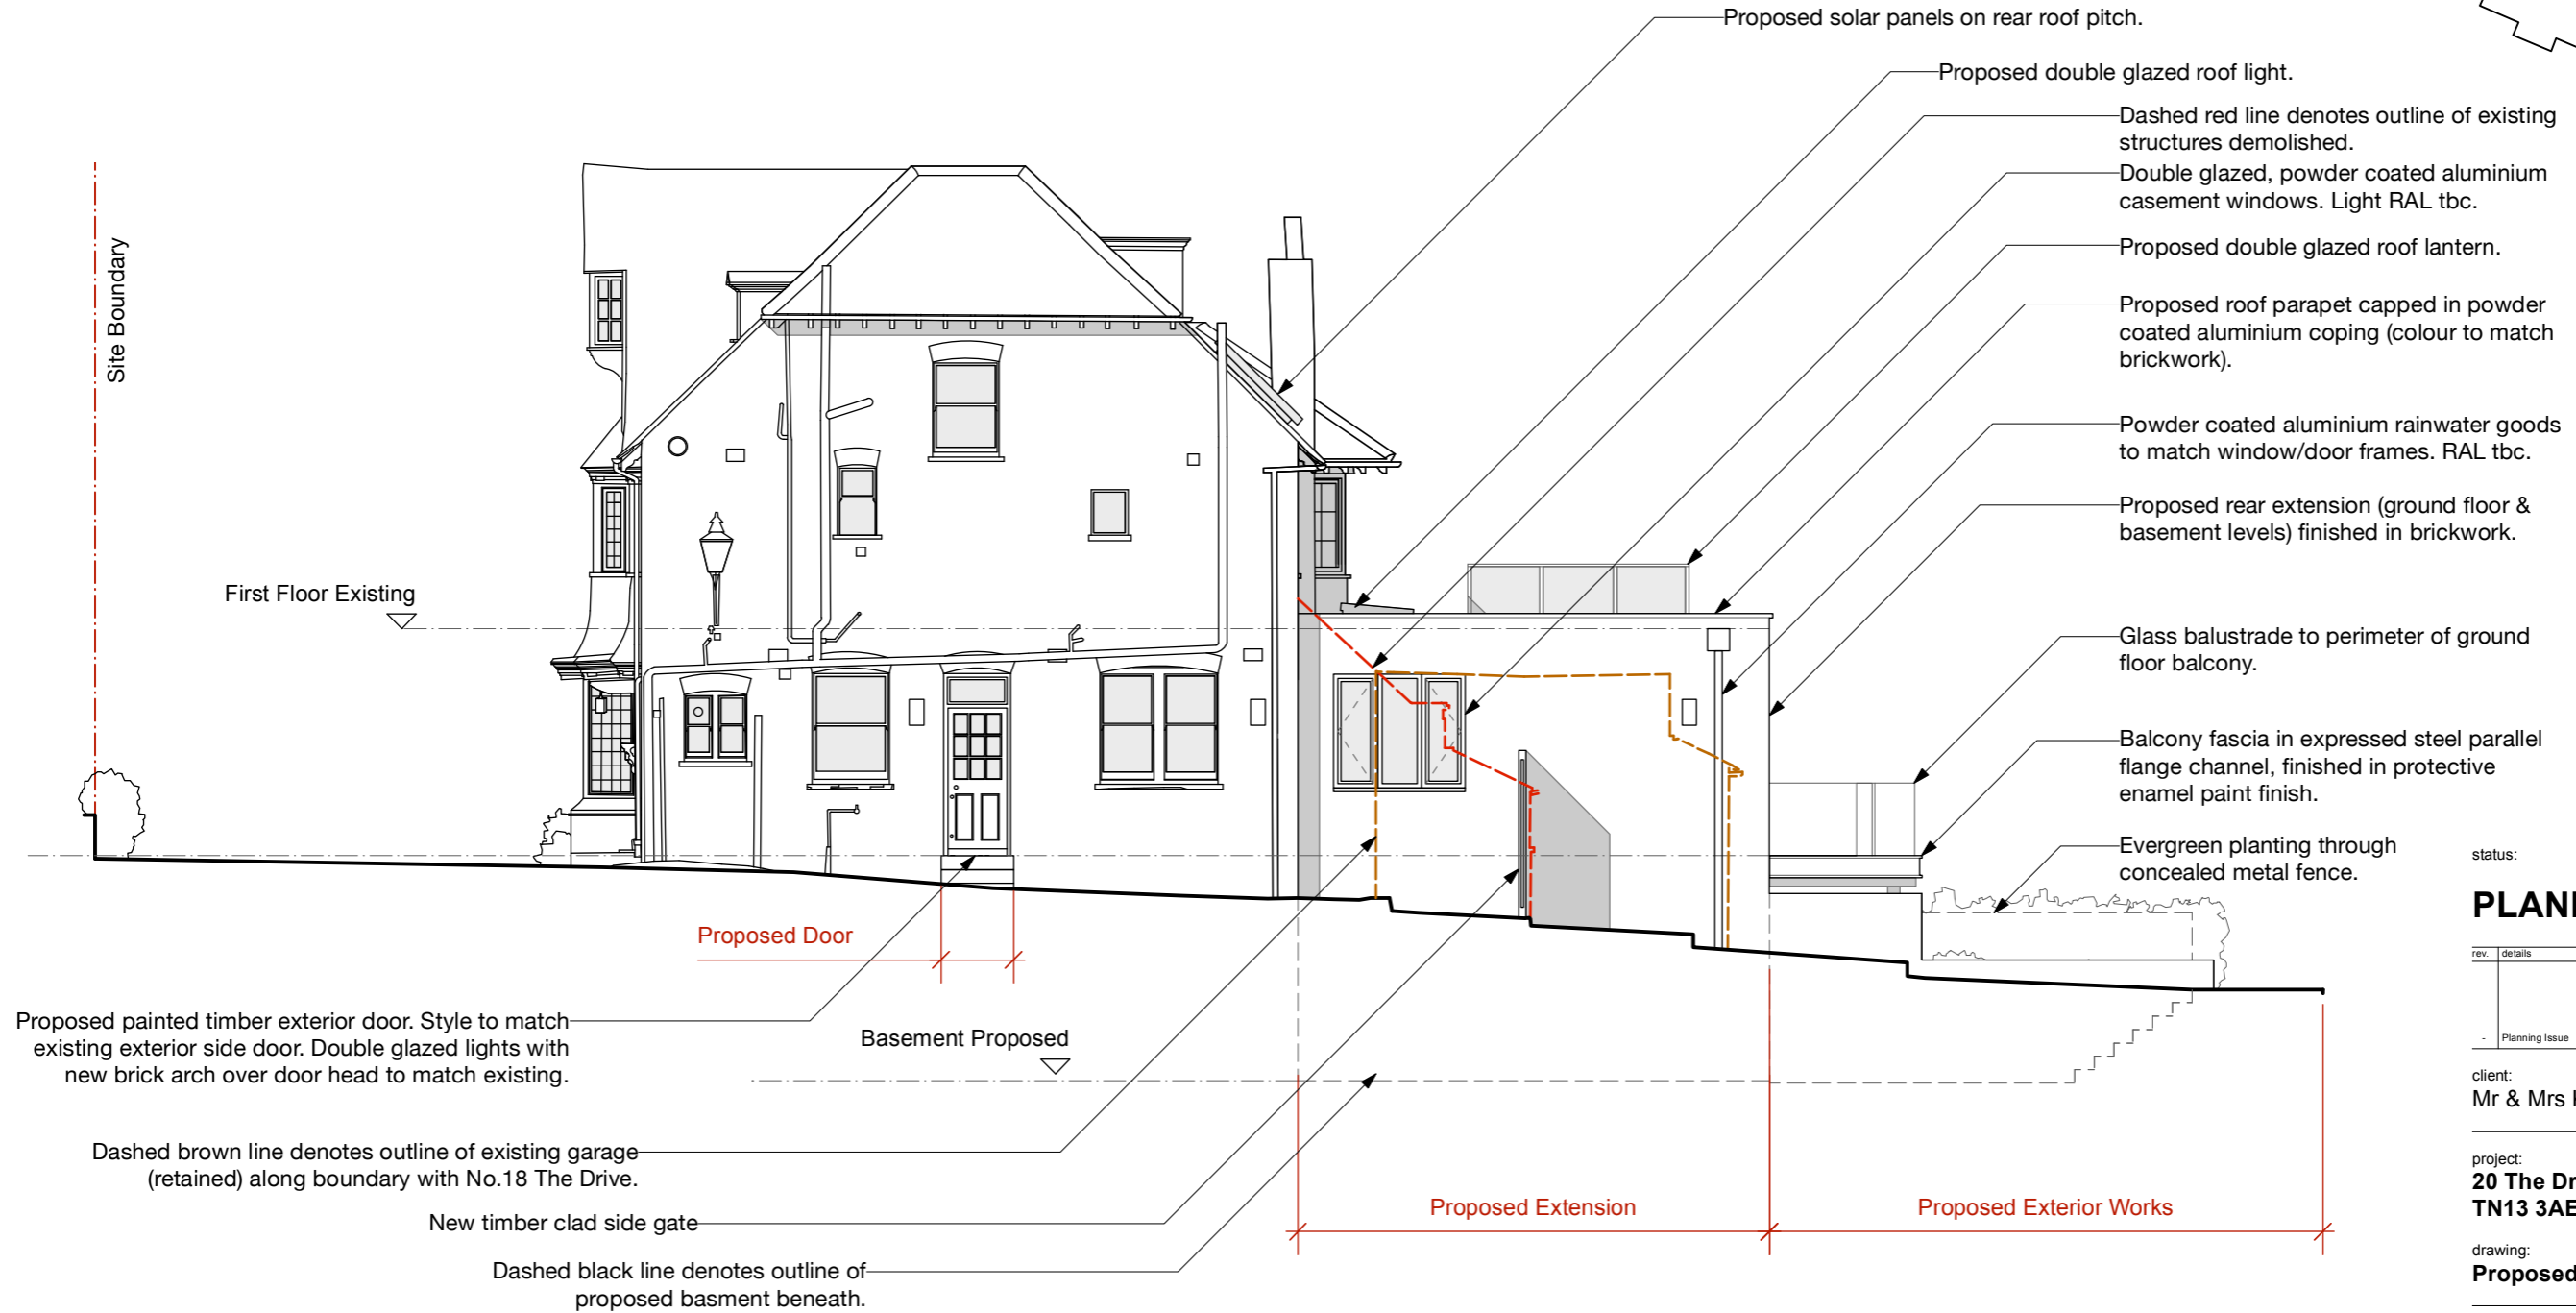


**Legend:**

- - - Site Boundary
- - - Outline of existing structures demolished.

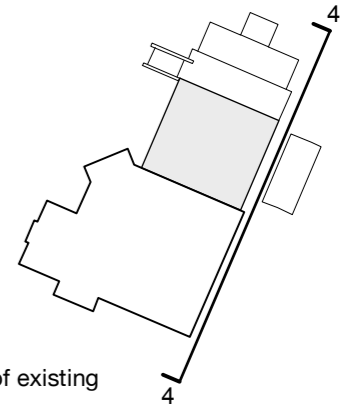

status:

**PLANNING**

| rev. | details        | date       |
|------|----------------|------------|
| -    | Planning Issue | 2023.10.10 |

client:  
Mr & Mrs Kevis

project:  
**20 The Drive, Sevenoaks,  
TN13 3AE**

drawing:  
**Proposed Elevation 4-4**

drawing number:  
**011 (PL) 133**

rev.  
-

drawing scale:  
1:100 @ A3

date: 10 10 2023  
drawn by: ec

**1 | Proposed - Elevation 4-4**

1:100 @ A3

**CALVER ARCHITECTS**