
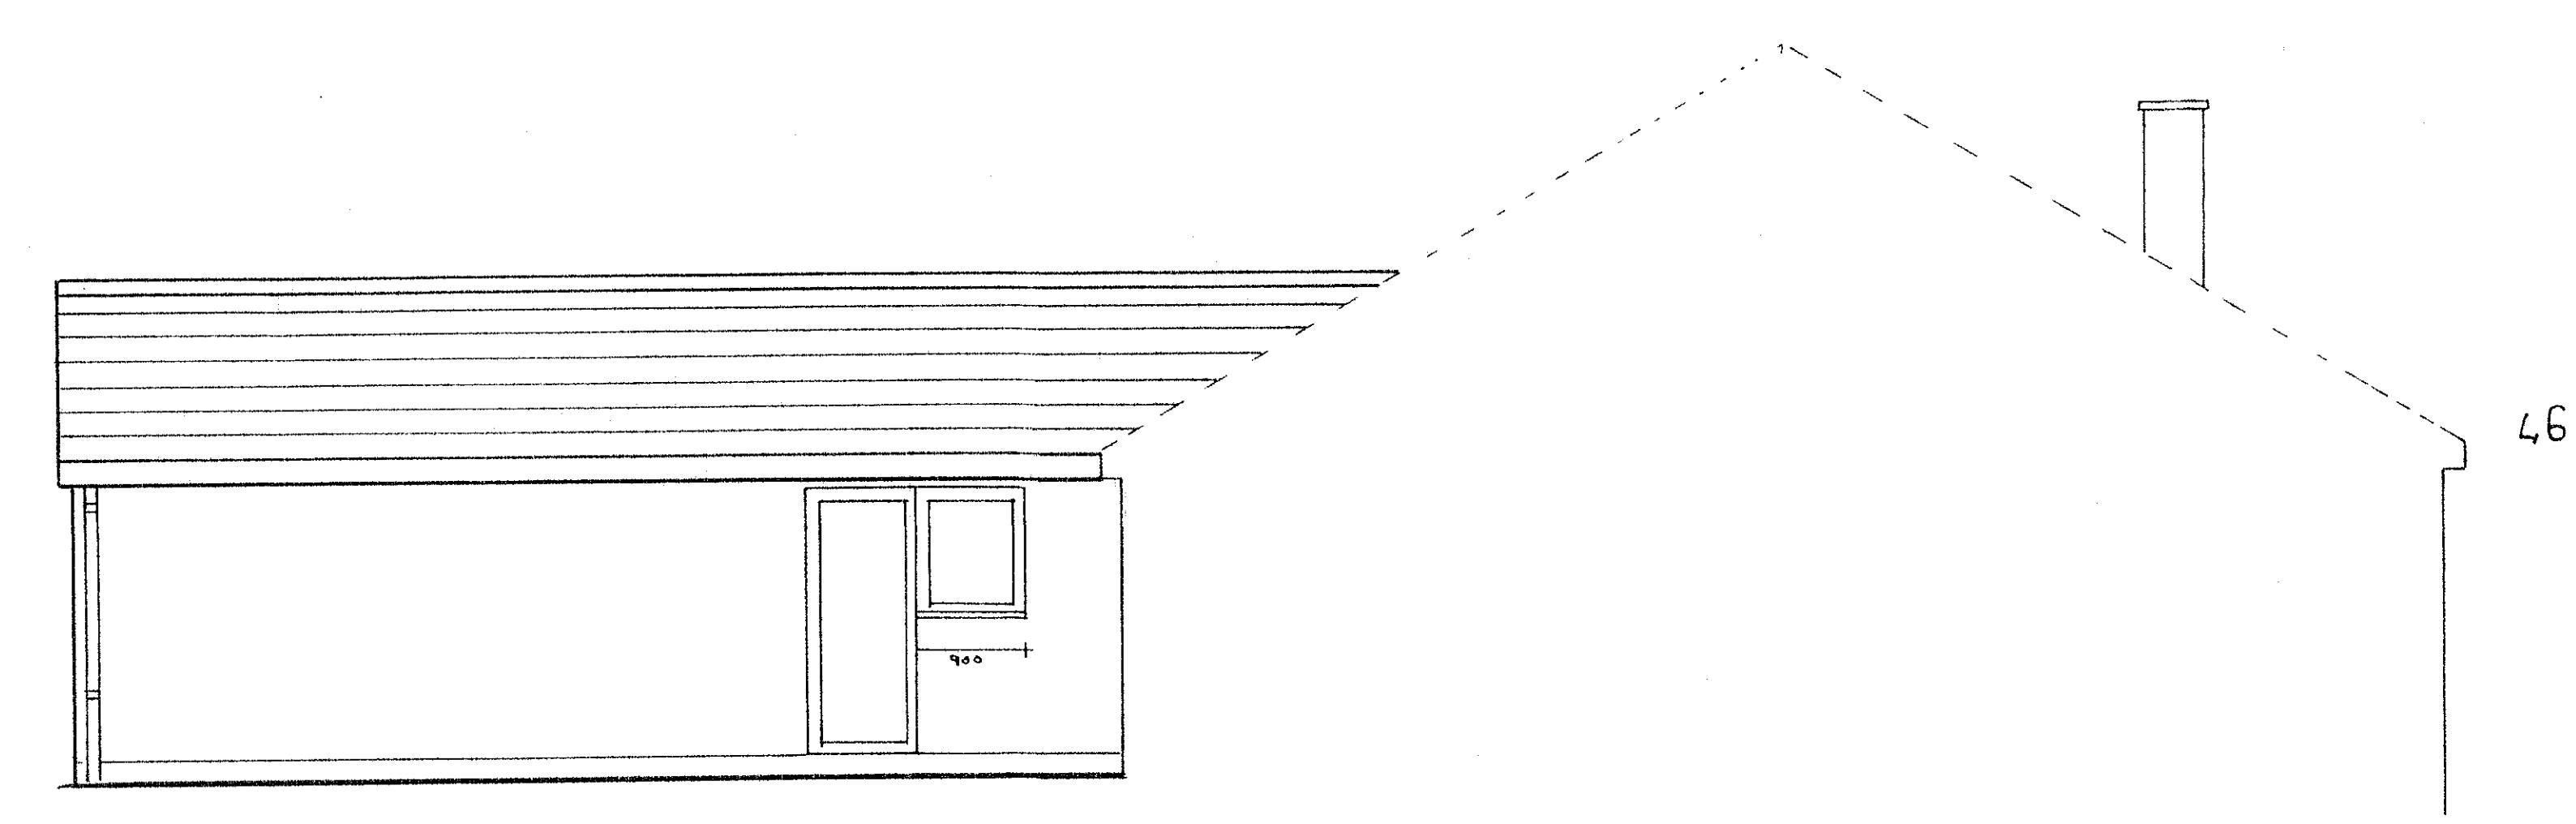
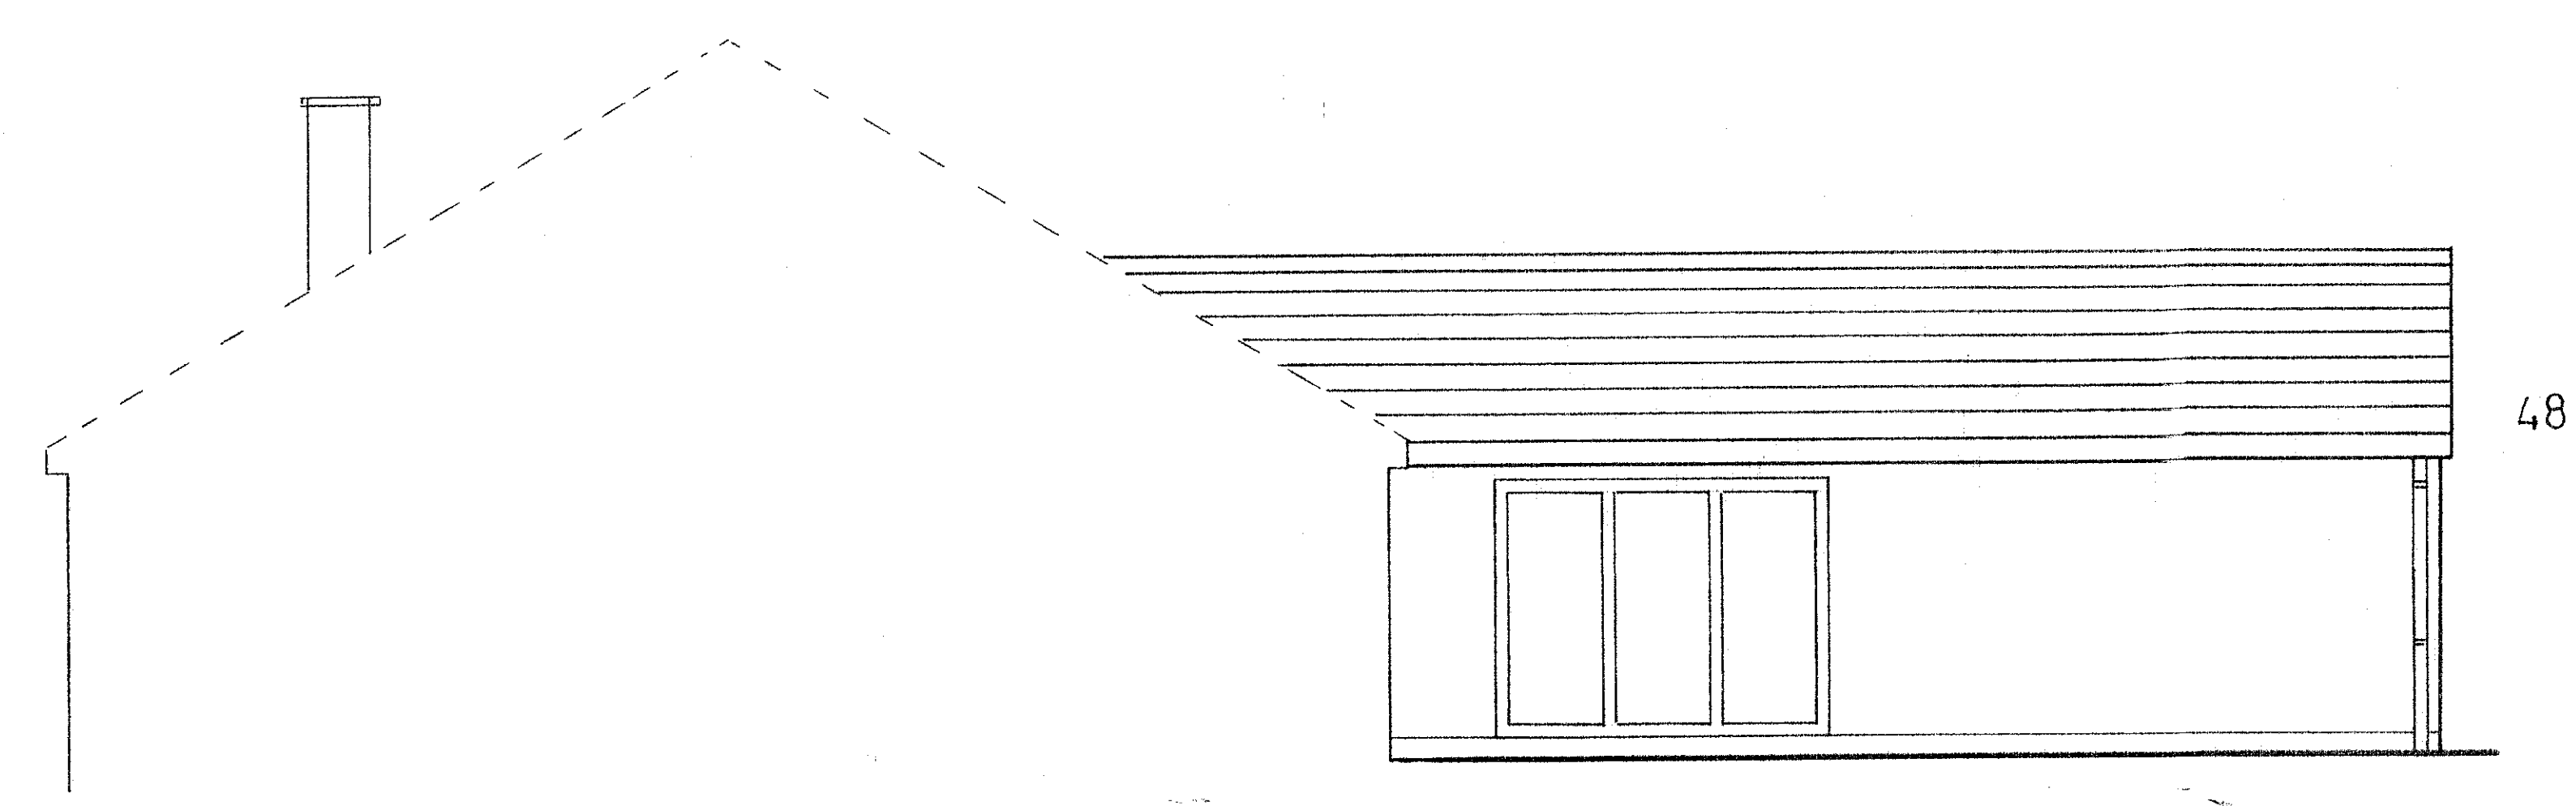


NOTES:
All dimensions must be checked on site and not scaled from this drawing.

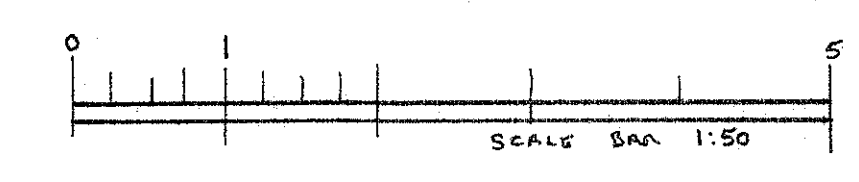

	Date	Revisions
A		

© copyright

SEVEROAKS DISTRICT COUNCIL
31 OCT 2023
COMMUNITY & PLANNING SERVICES

Client

Job Title
46 AND 48
GREEN COURT RD
CROCKENHILL
BR8 8HE

Drawing Title
EXISTING
SIDE ELEVATIONS

Scale
1:50

Date SEP 2023 Drawn By A.L.K.

Drawing No. JAMES / WENBOURNE / FOUR Rev.