
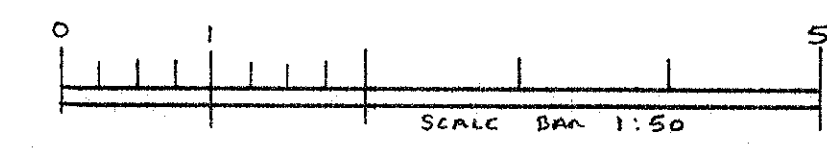


NOTES:
All dimensions must be checked on site and not scaled from this drawing.

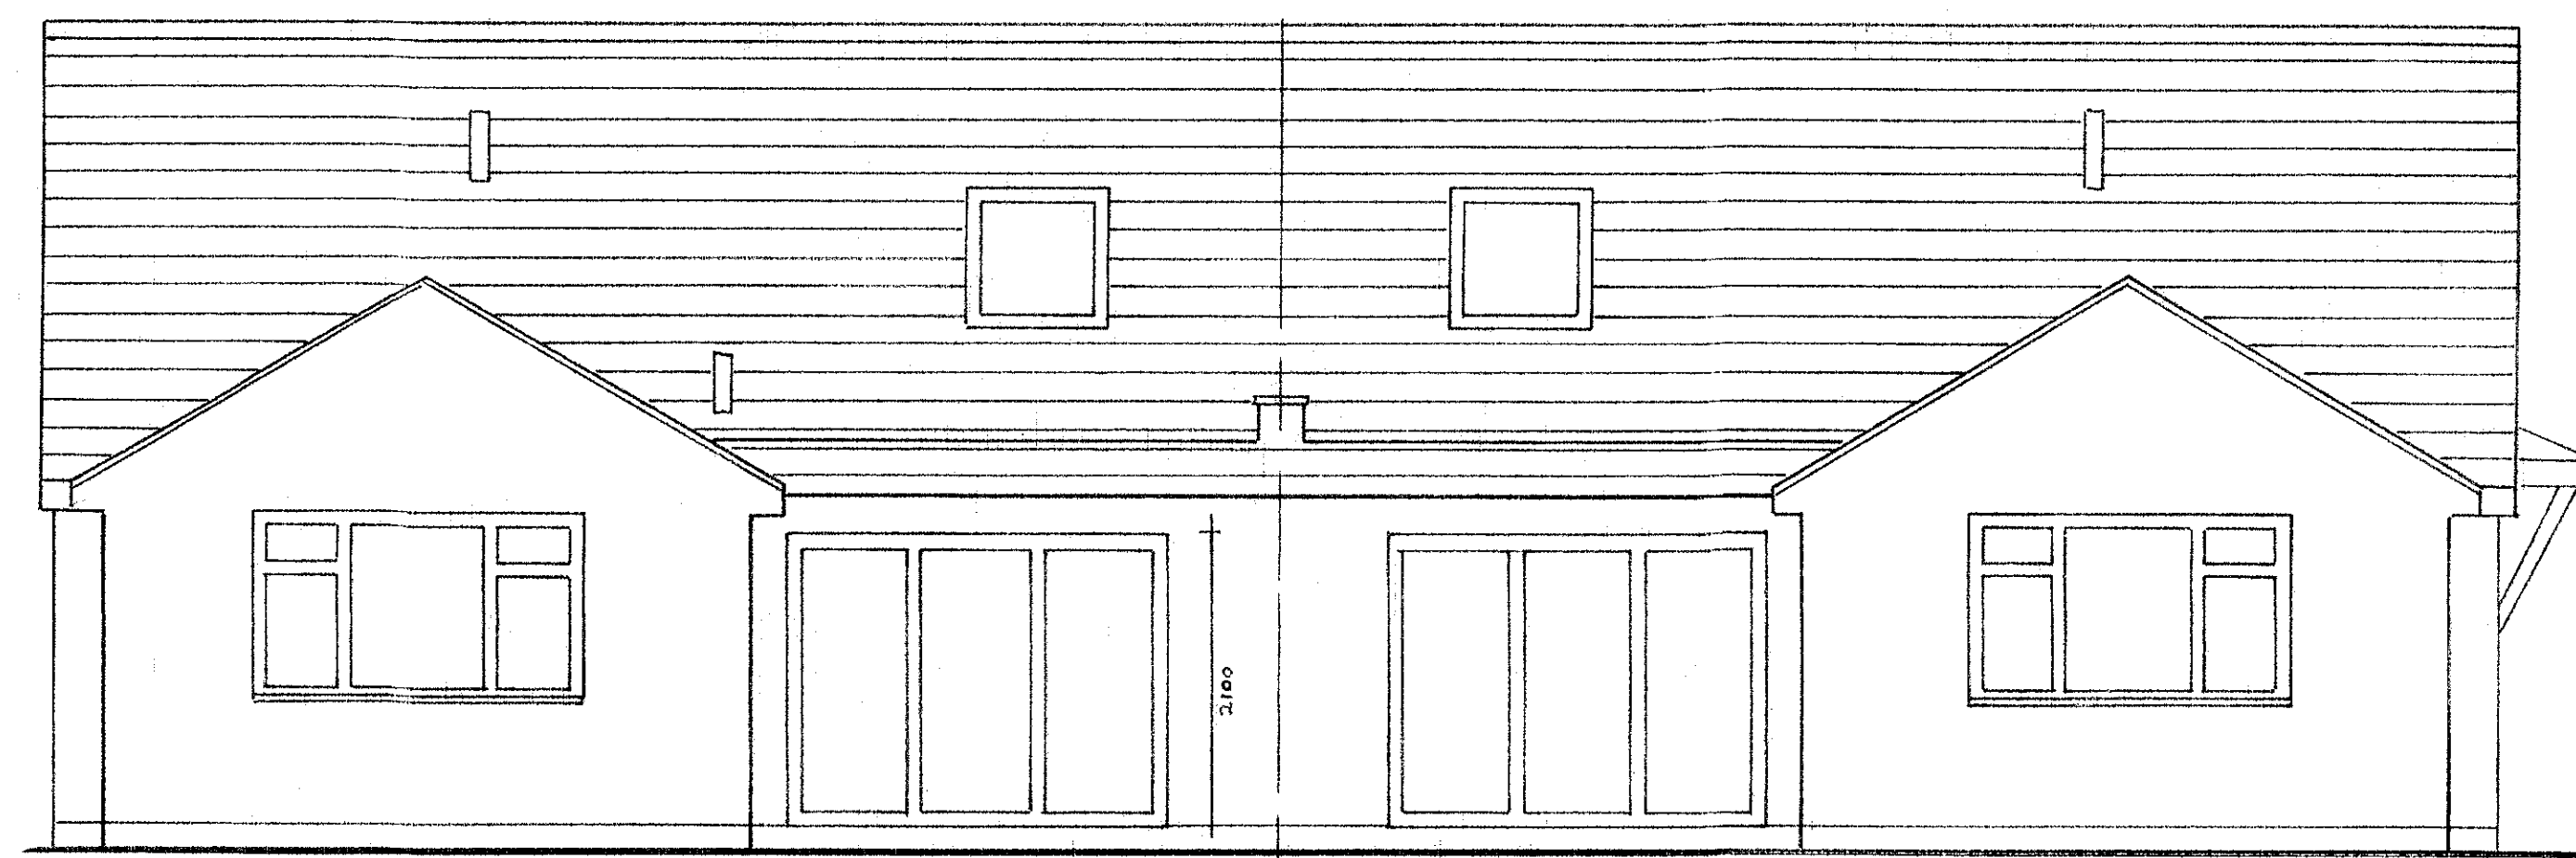

REAR

Date	Revisions

© copyright

SEVENDAYS DISTRICT COUNCIL
31 OCT 2023
COMMUNITY & PLANNING SERVICES

Client

Job Title
46 AND 48
GREEN COURT RD
CROCKENHILL
BR8 8HE

Drawing Title
PROPOSED
ELEVATION

Scale
1:50

Date oct 2023 Drawn By A.L.G

Drawing No. JAMES/WENBOVANE/SIX Rev.