
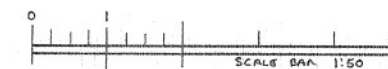



NOTES:  
All dimensions must be checked on site and not scaled from this drawing.

46

48

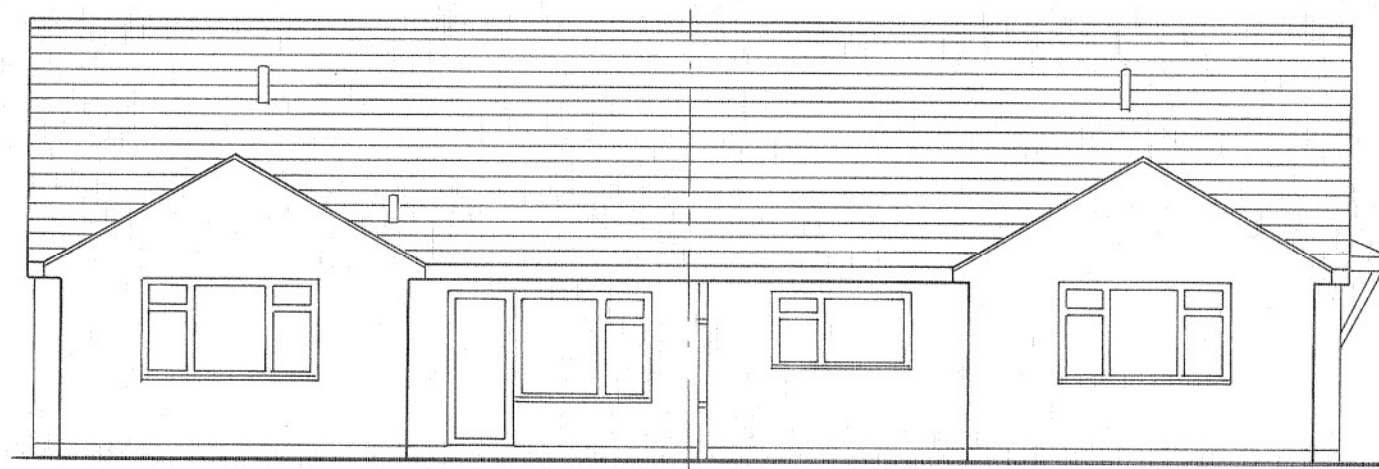

REAR EXISTING

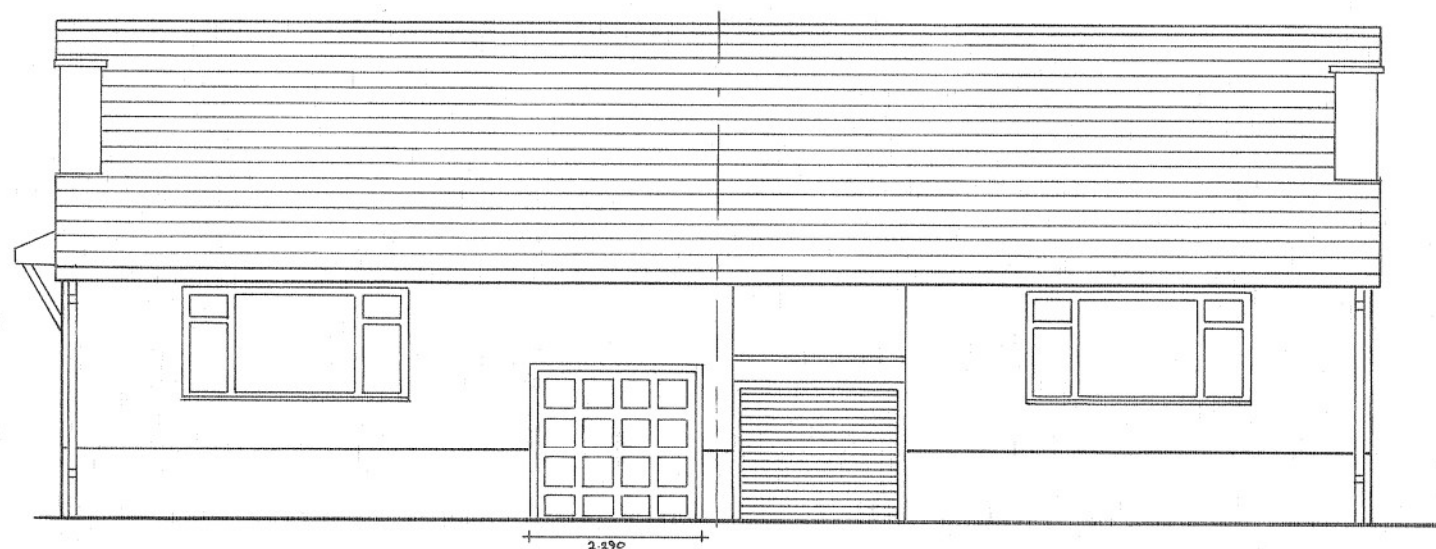

FRONT EXISTING / PROPOSED

A	Nov 2023	23/05182/ROSC 23/05183/HOUSE EXISTING / PHOTOS
	Date	Revisions

© copyright

Client

Job Title  
46 AND 48  
GREEN COURT RD  
CROCKENHILL  
BR8 8HE

Drawing Title  
EXISTING  
ELEVATIONS

Scale  
1:50

Date SEPT 2023 Drawn By A.L.E

Drawing No. JAMES / WENBOURNE / TWO Rev. -A