
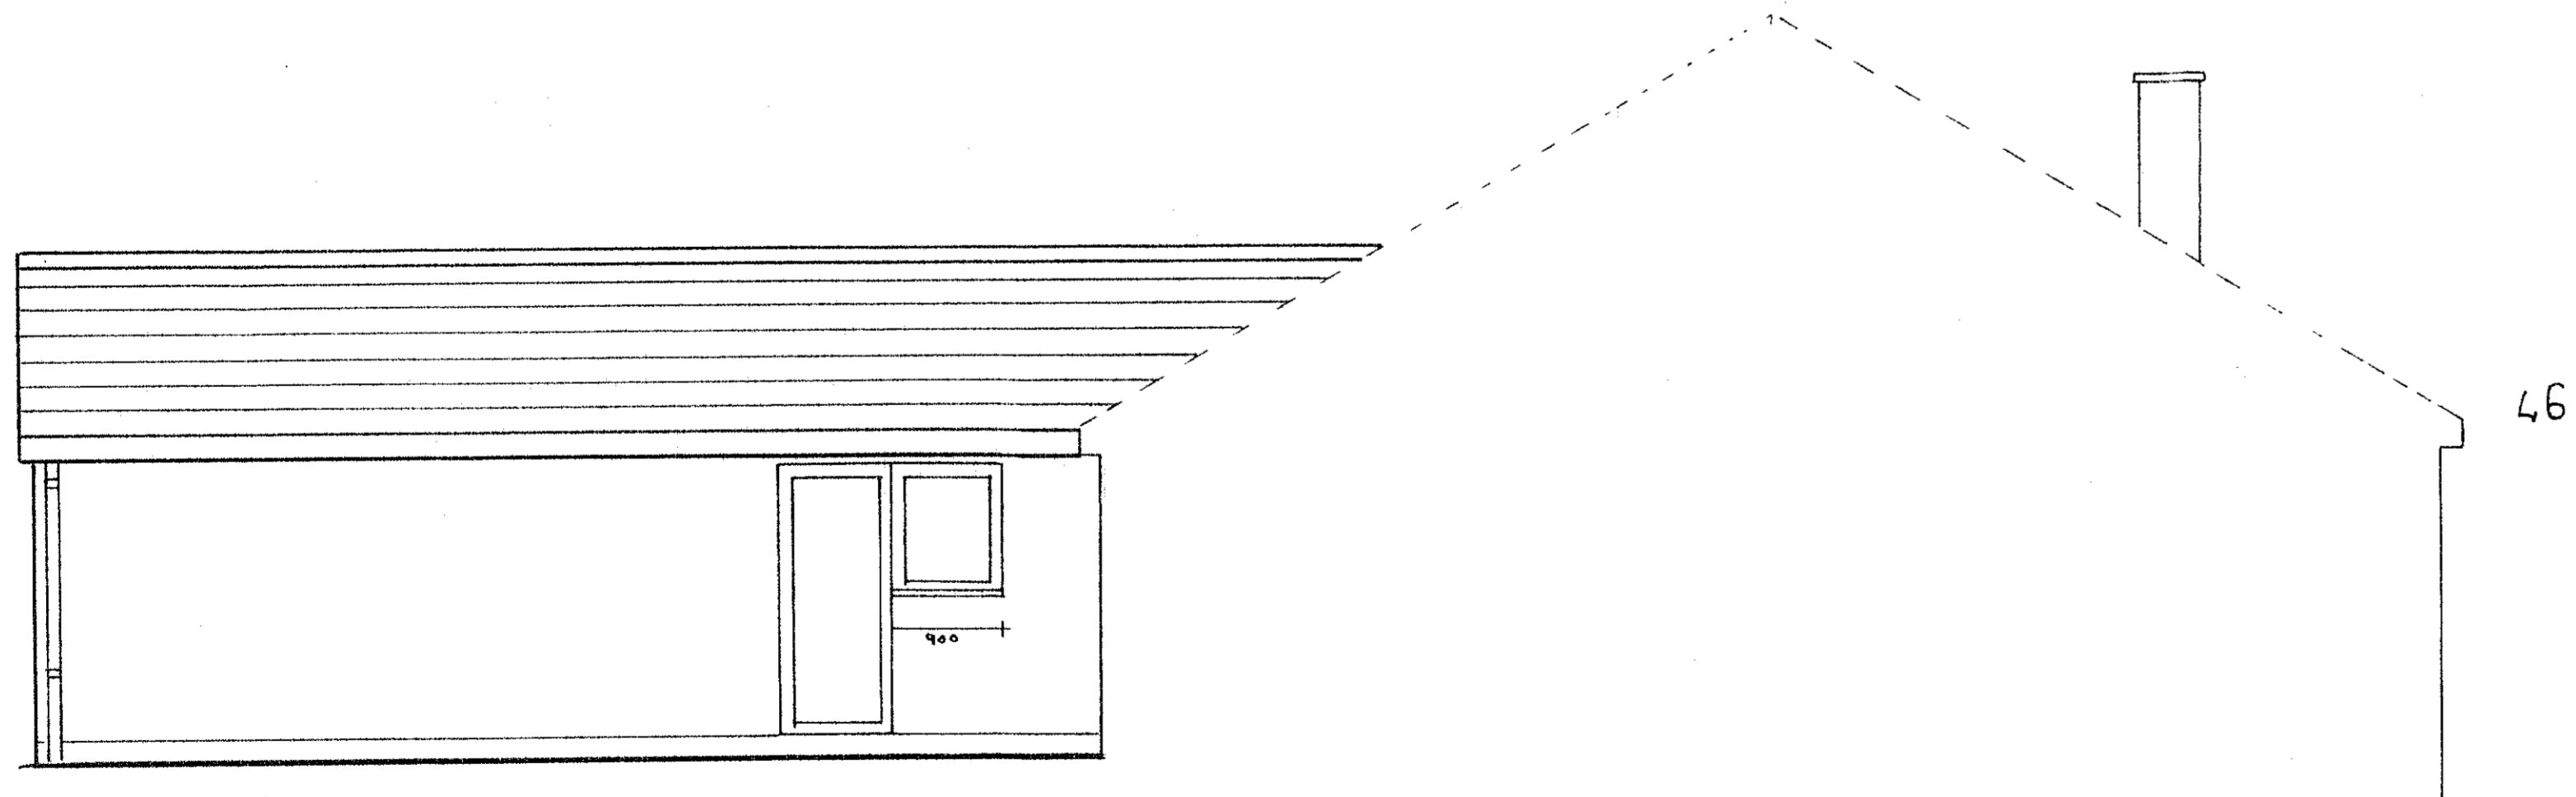
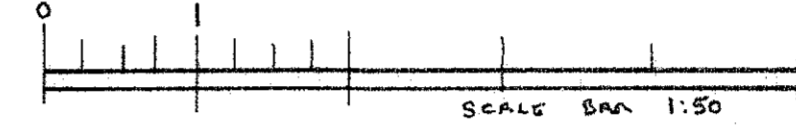


**NOTES:**  
All dimensions must be checked on site and not scaled from this drawing.

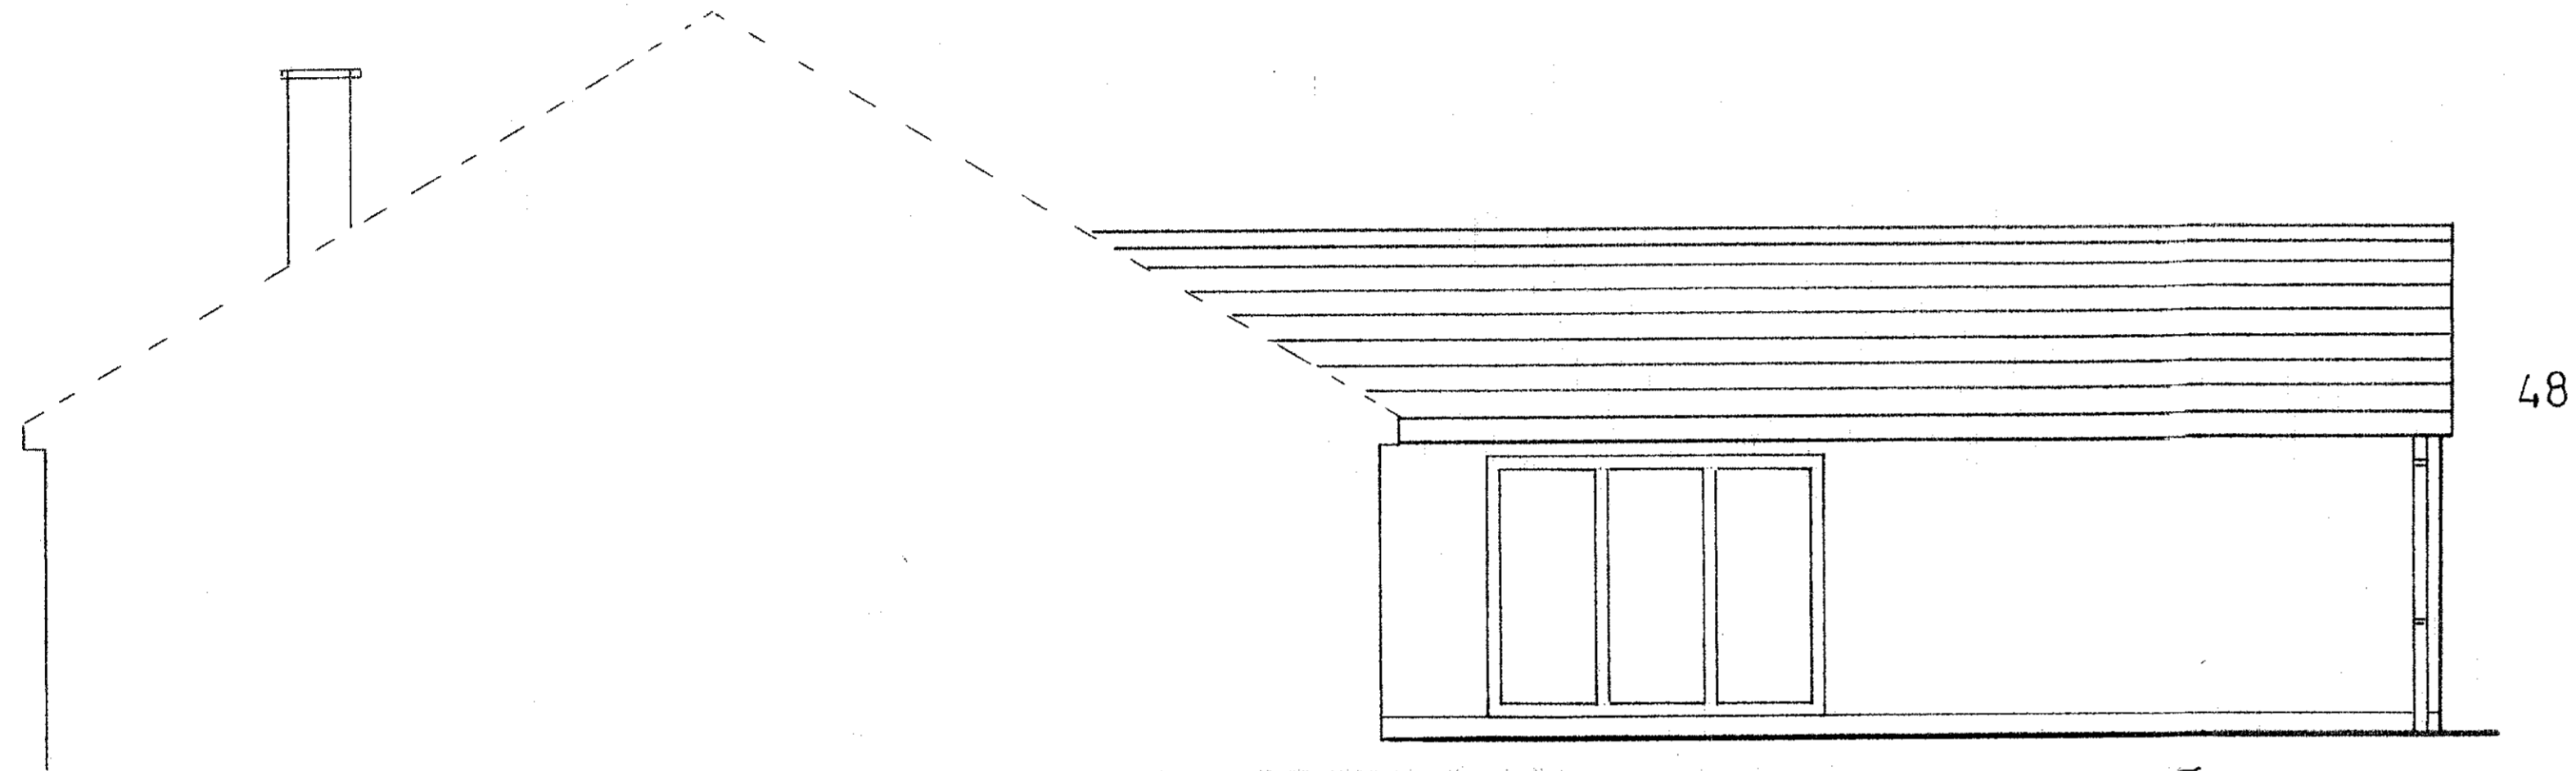

Date	Revisions

© copyright

SEEN BY THE COUNCIL  
31 OCT 2023  
COMMUNITY & PLANNING SERVICES

Client

Job Title  
46 AND 48  
GREEN COURT RD  
CROCKENHILL  
BR8 8HE

Drawing Title  
EXISTING  
SIDE ELEVATIONS

Scale  
1:50

Date  
SEPT 2023

Drawn By  
A.L.E

Drawing No.  
JAMES / WENBOURNE / FOUR