
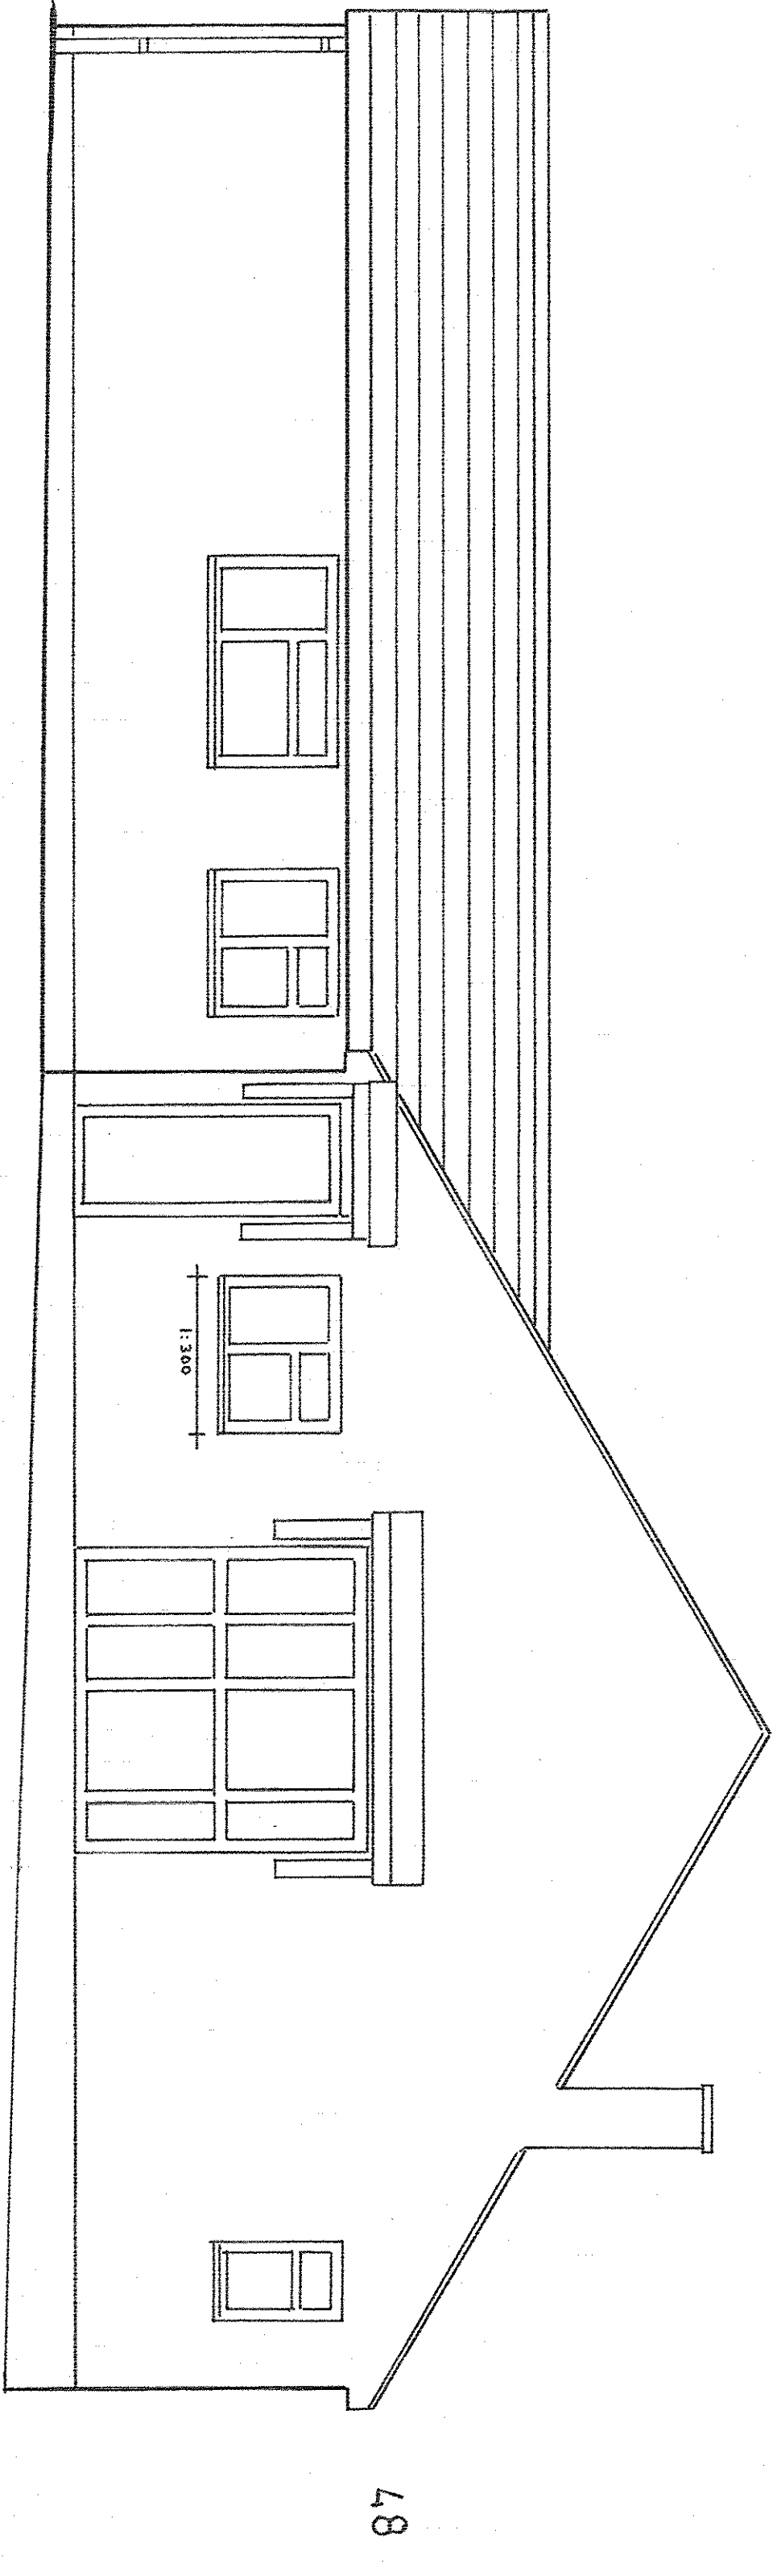
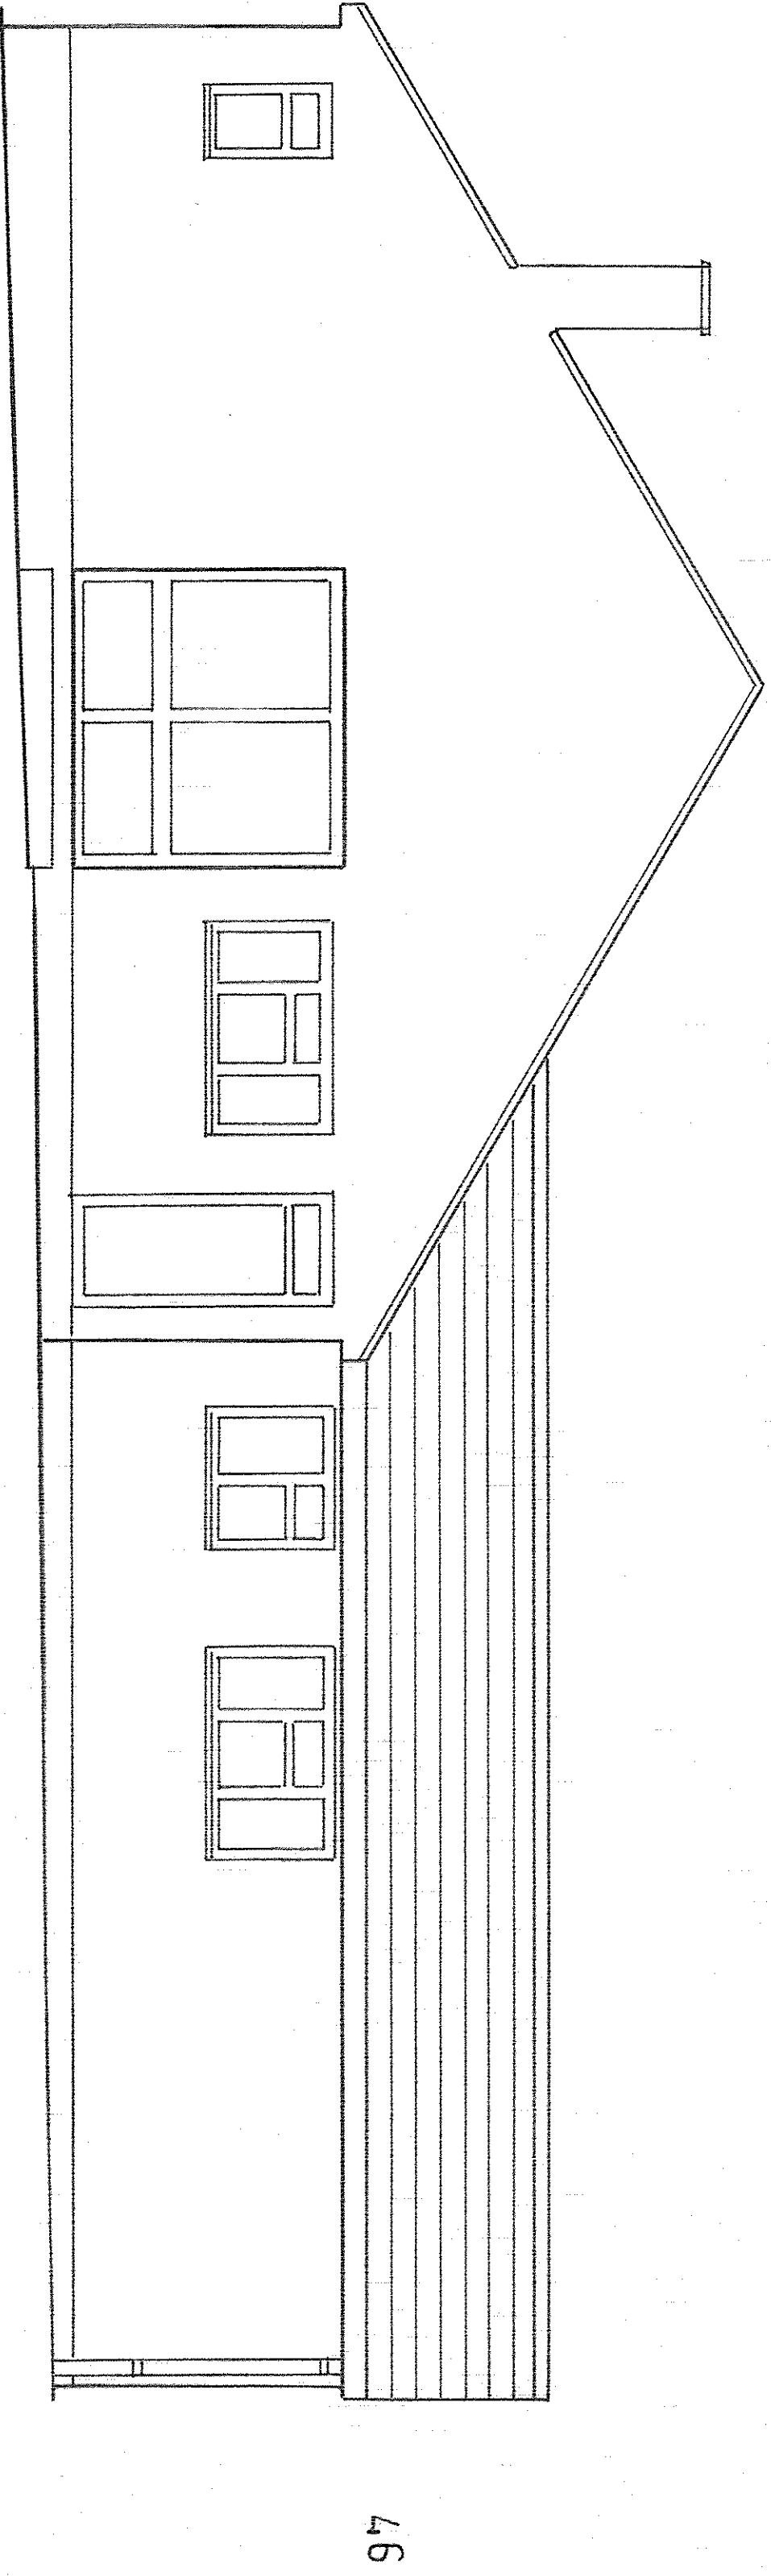


NOTES:
All dimensions must be checked on site and not scaled from this drawing.

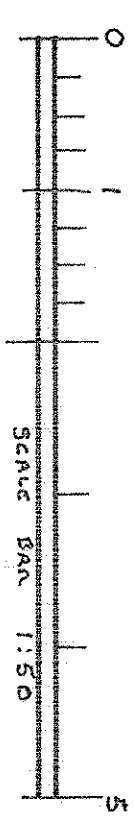

No	Date	Revisions
A	Nov 2023	83/03/192/1hour 23/03/183/1hour EXISTING / PROPOSED
		REVISIONS

Client
Job Title
46 AND 48
GREEN COURT RD
CROCKENHILL
BR8 9HE

Drawing Title
EXISTING
SIDE ELEVATIONS

Scale
1:50

Date
2023
Drawn By
A.L.F.
Drawing No.
70465 / NEWBOND / 1/1625
Rev.
A1