




1 ELEVATION
 Existing Front (South) Elevation SCALE 1: 100

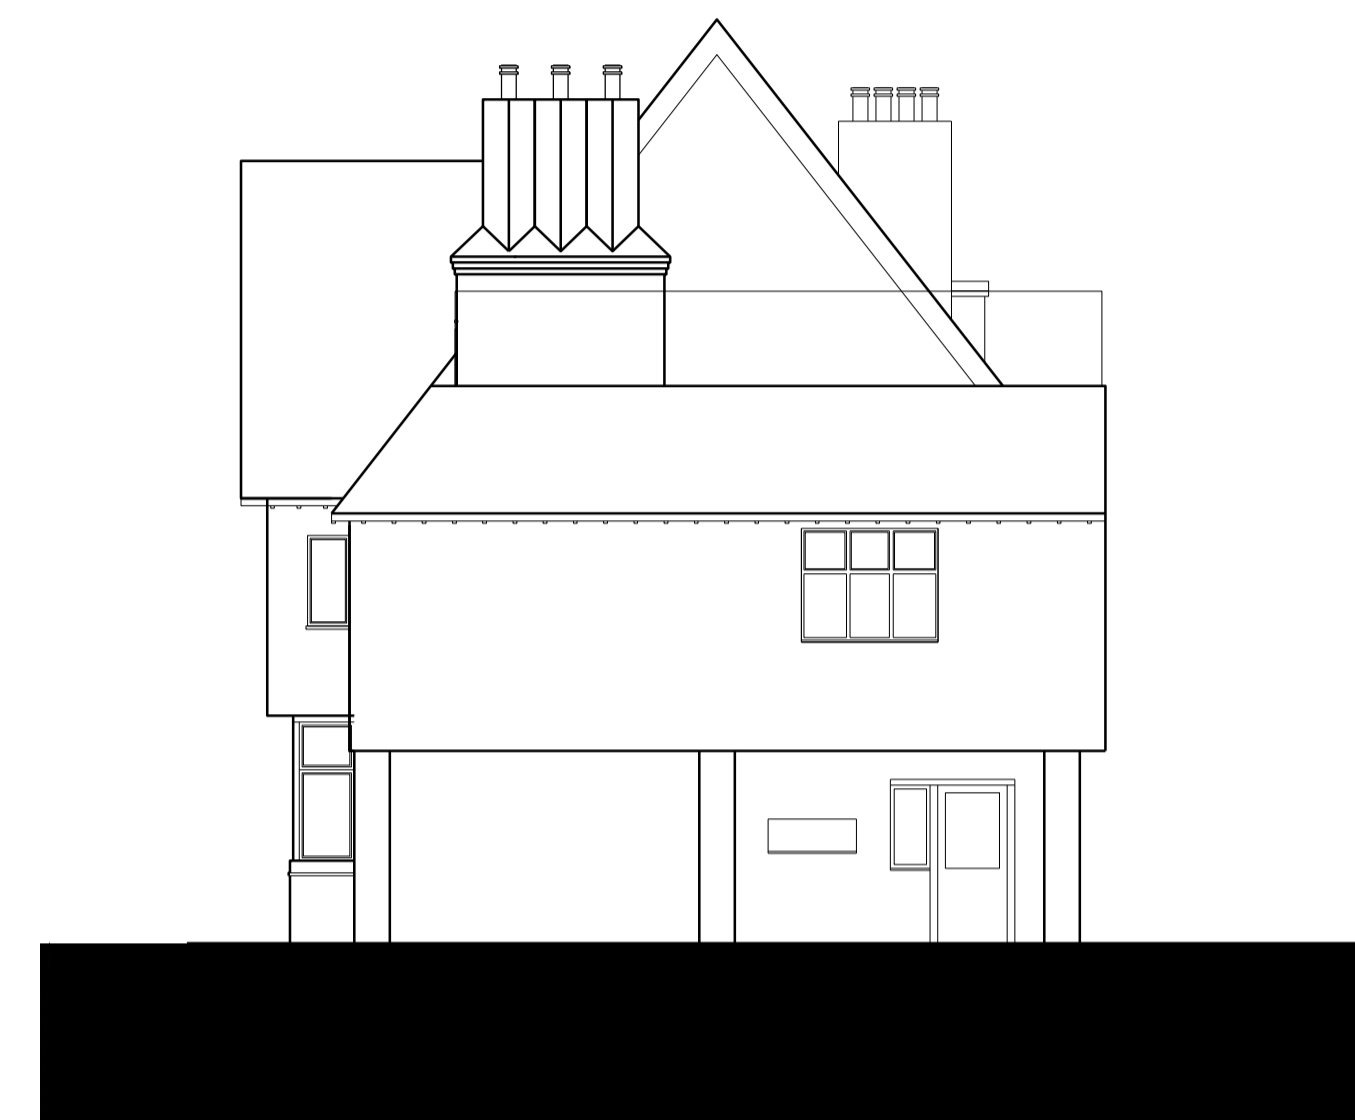

2 ELEVATION
 Existing Side (East) Elevation SCALE 1: 100



3 ELEVATION
 Existing Rear (North) Elevation SCALE 1: 100



4 ELEVATION
 Existing Side (West) Elevation SCALE 1: 100

FOR INFORMATION

E1	General amendments	AF/SM	14/07/2023
REV	DESCRIPTION	DR / CH	DATE
Estate House, 2 Pembroke Road Sevenoaks, Kent, TN13 1XR			
Existing Elevations			

Scale @ A1	1:100
Created	FEBRUARY 2021
Drawn By	
Checked By	SM
Purpose of Issue	FOR INFORMATION

OPEN architecture

OPEN architecture	Architecture
	Building Surveying
	Project Management
	Interior Design

Anton House	www.openarc.co.uk
South Park	T +44 01732 77590
Sevenoaks / Kent / TN13 1EB	F +44 01732 741316

Job Reference	Drawing Number	Rev
21502	E450	E1

